



APPENDIX A


WHITE CITY MULTI-USE RECREATION FACILITY
SCHEMATIC DESIGN REPORT


CONCEPT DRAWINGS

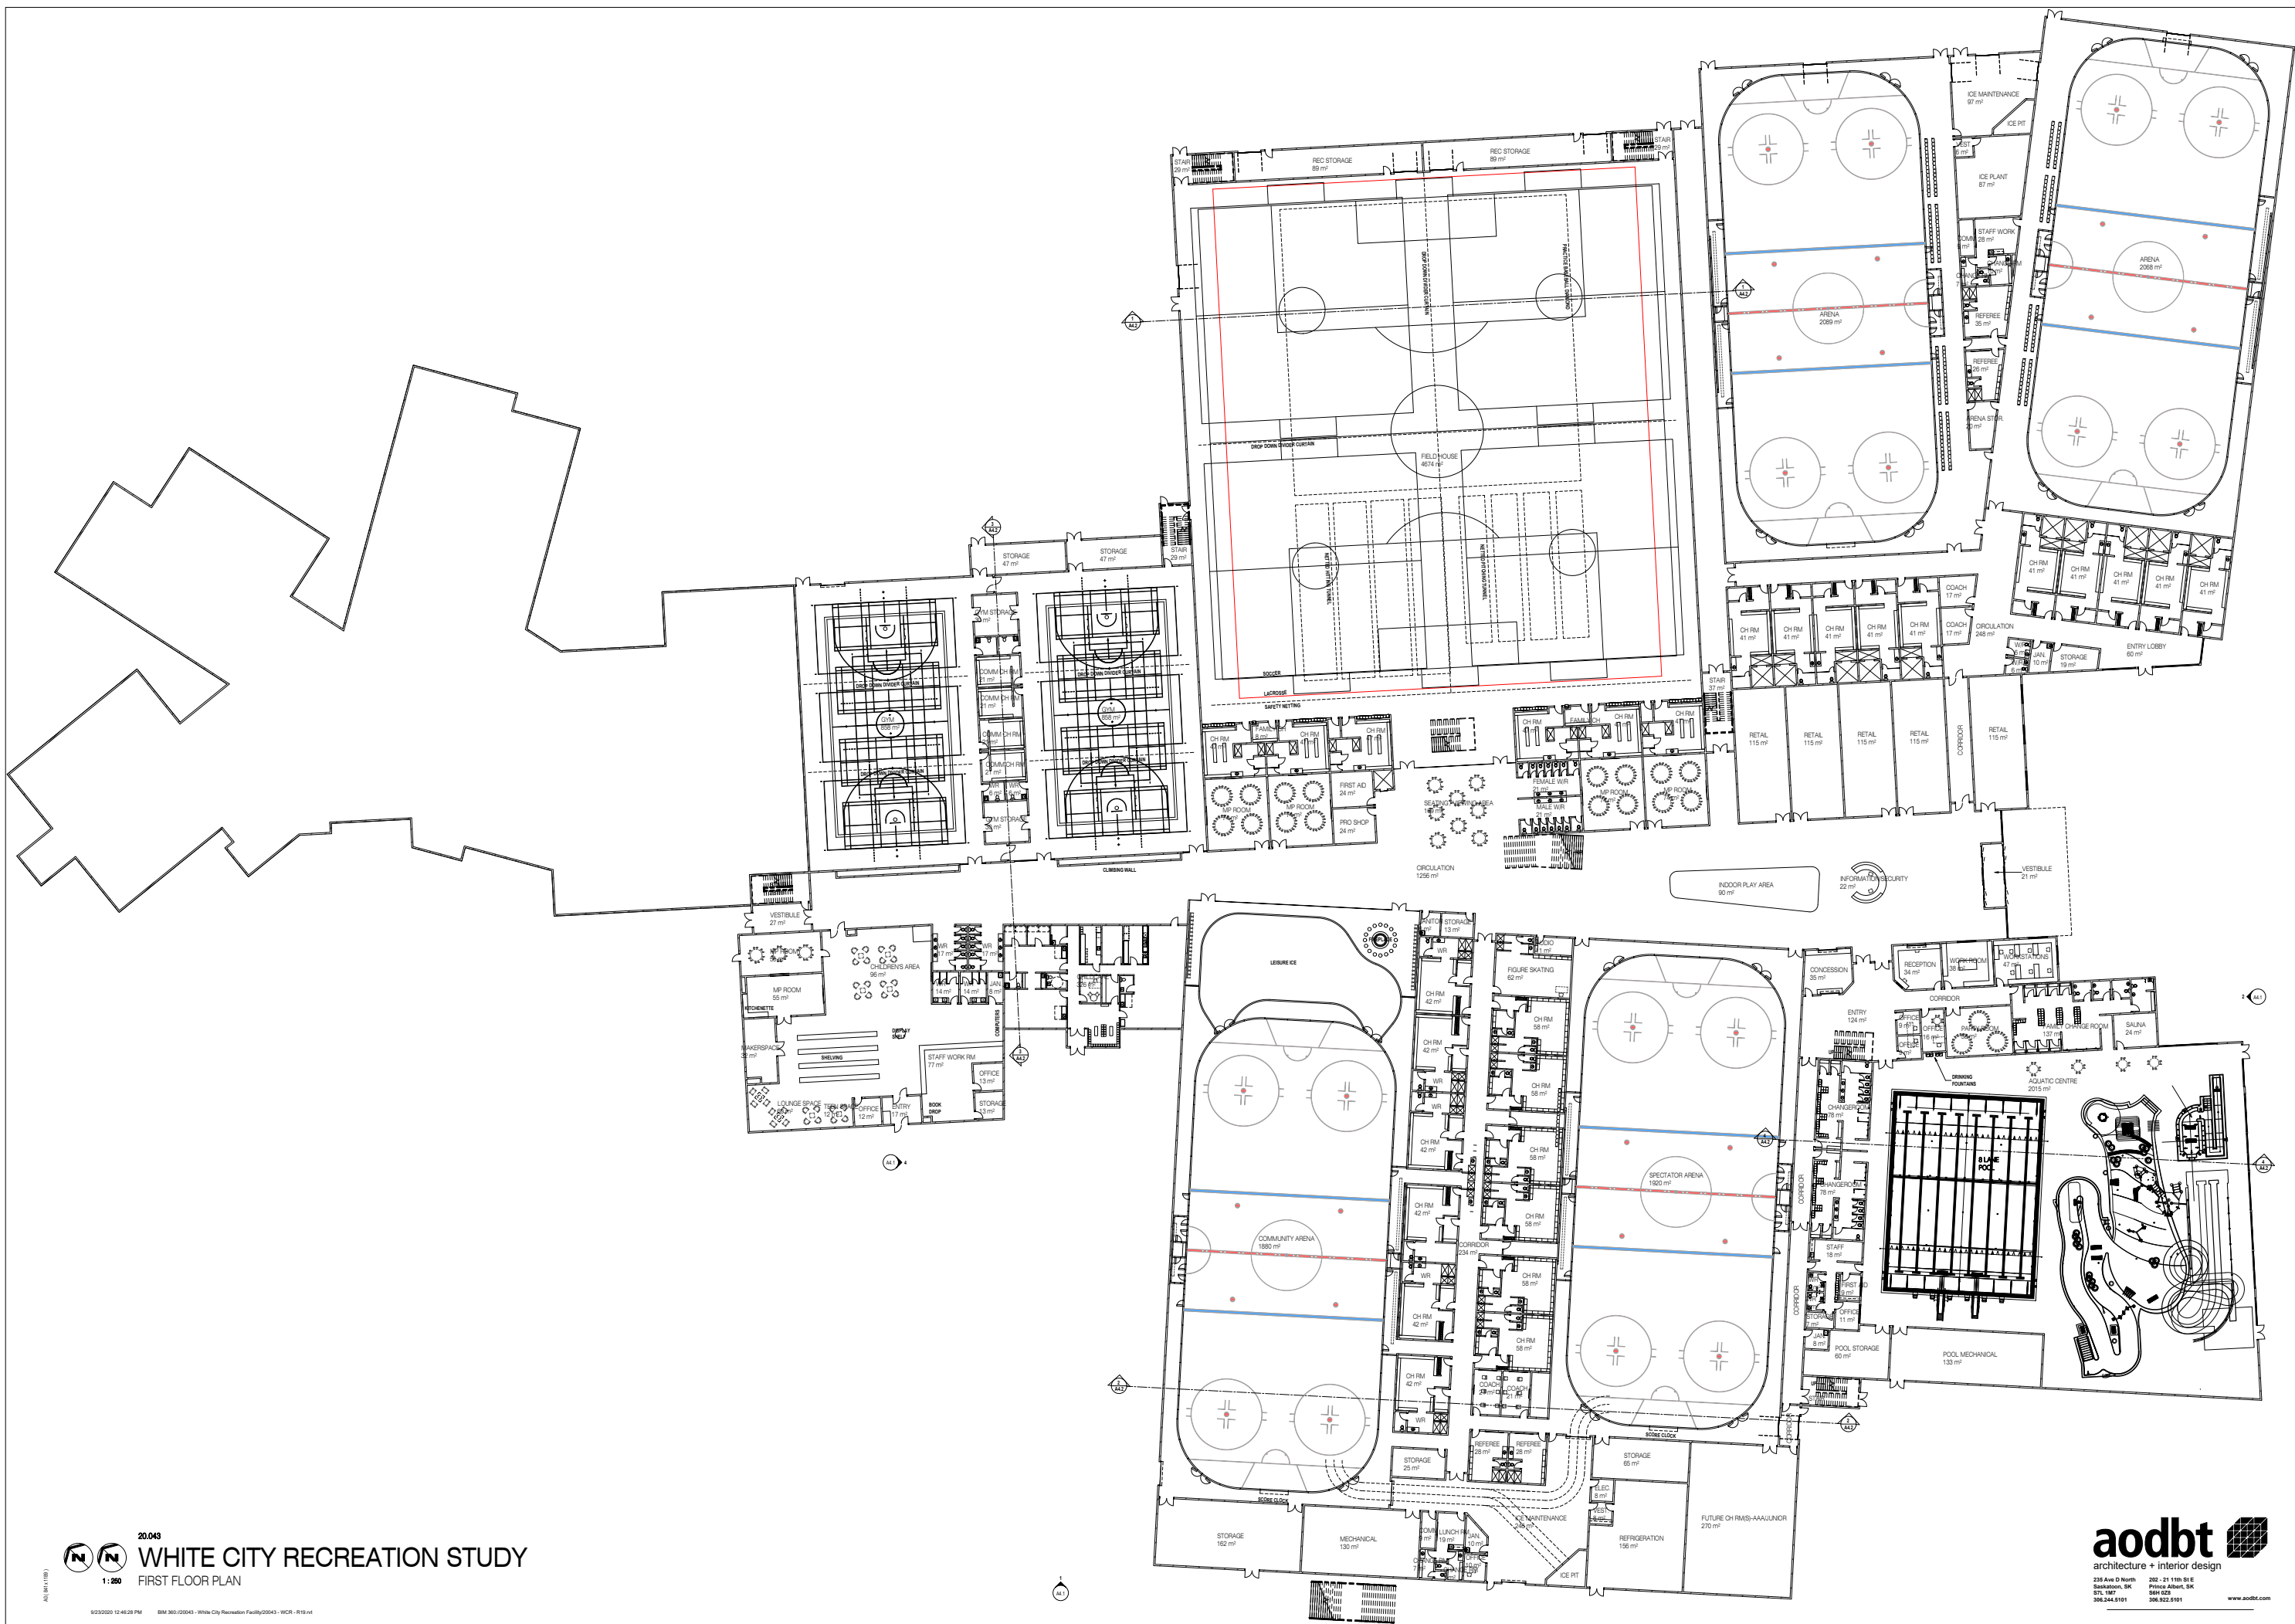





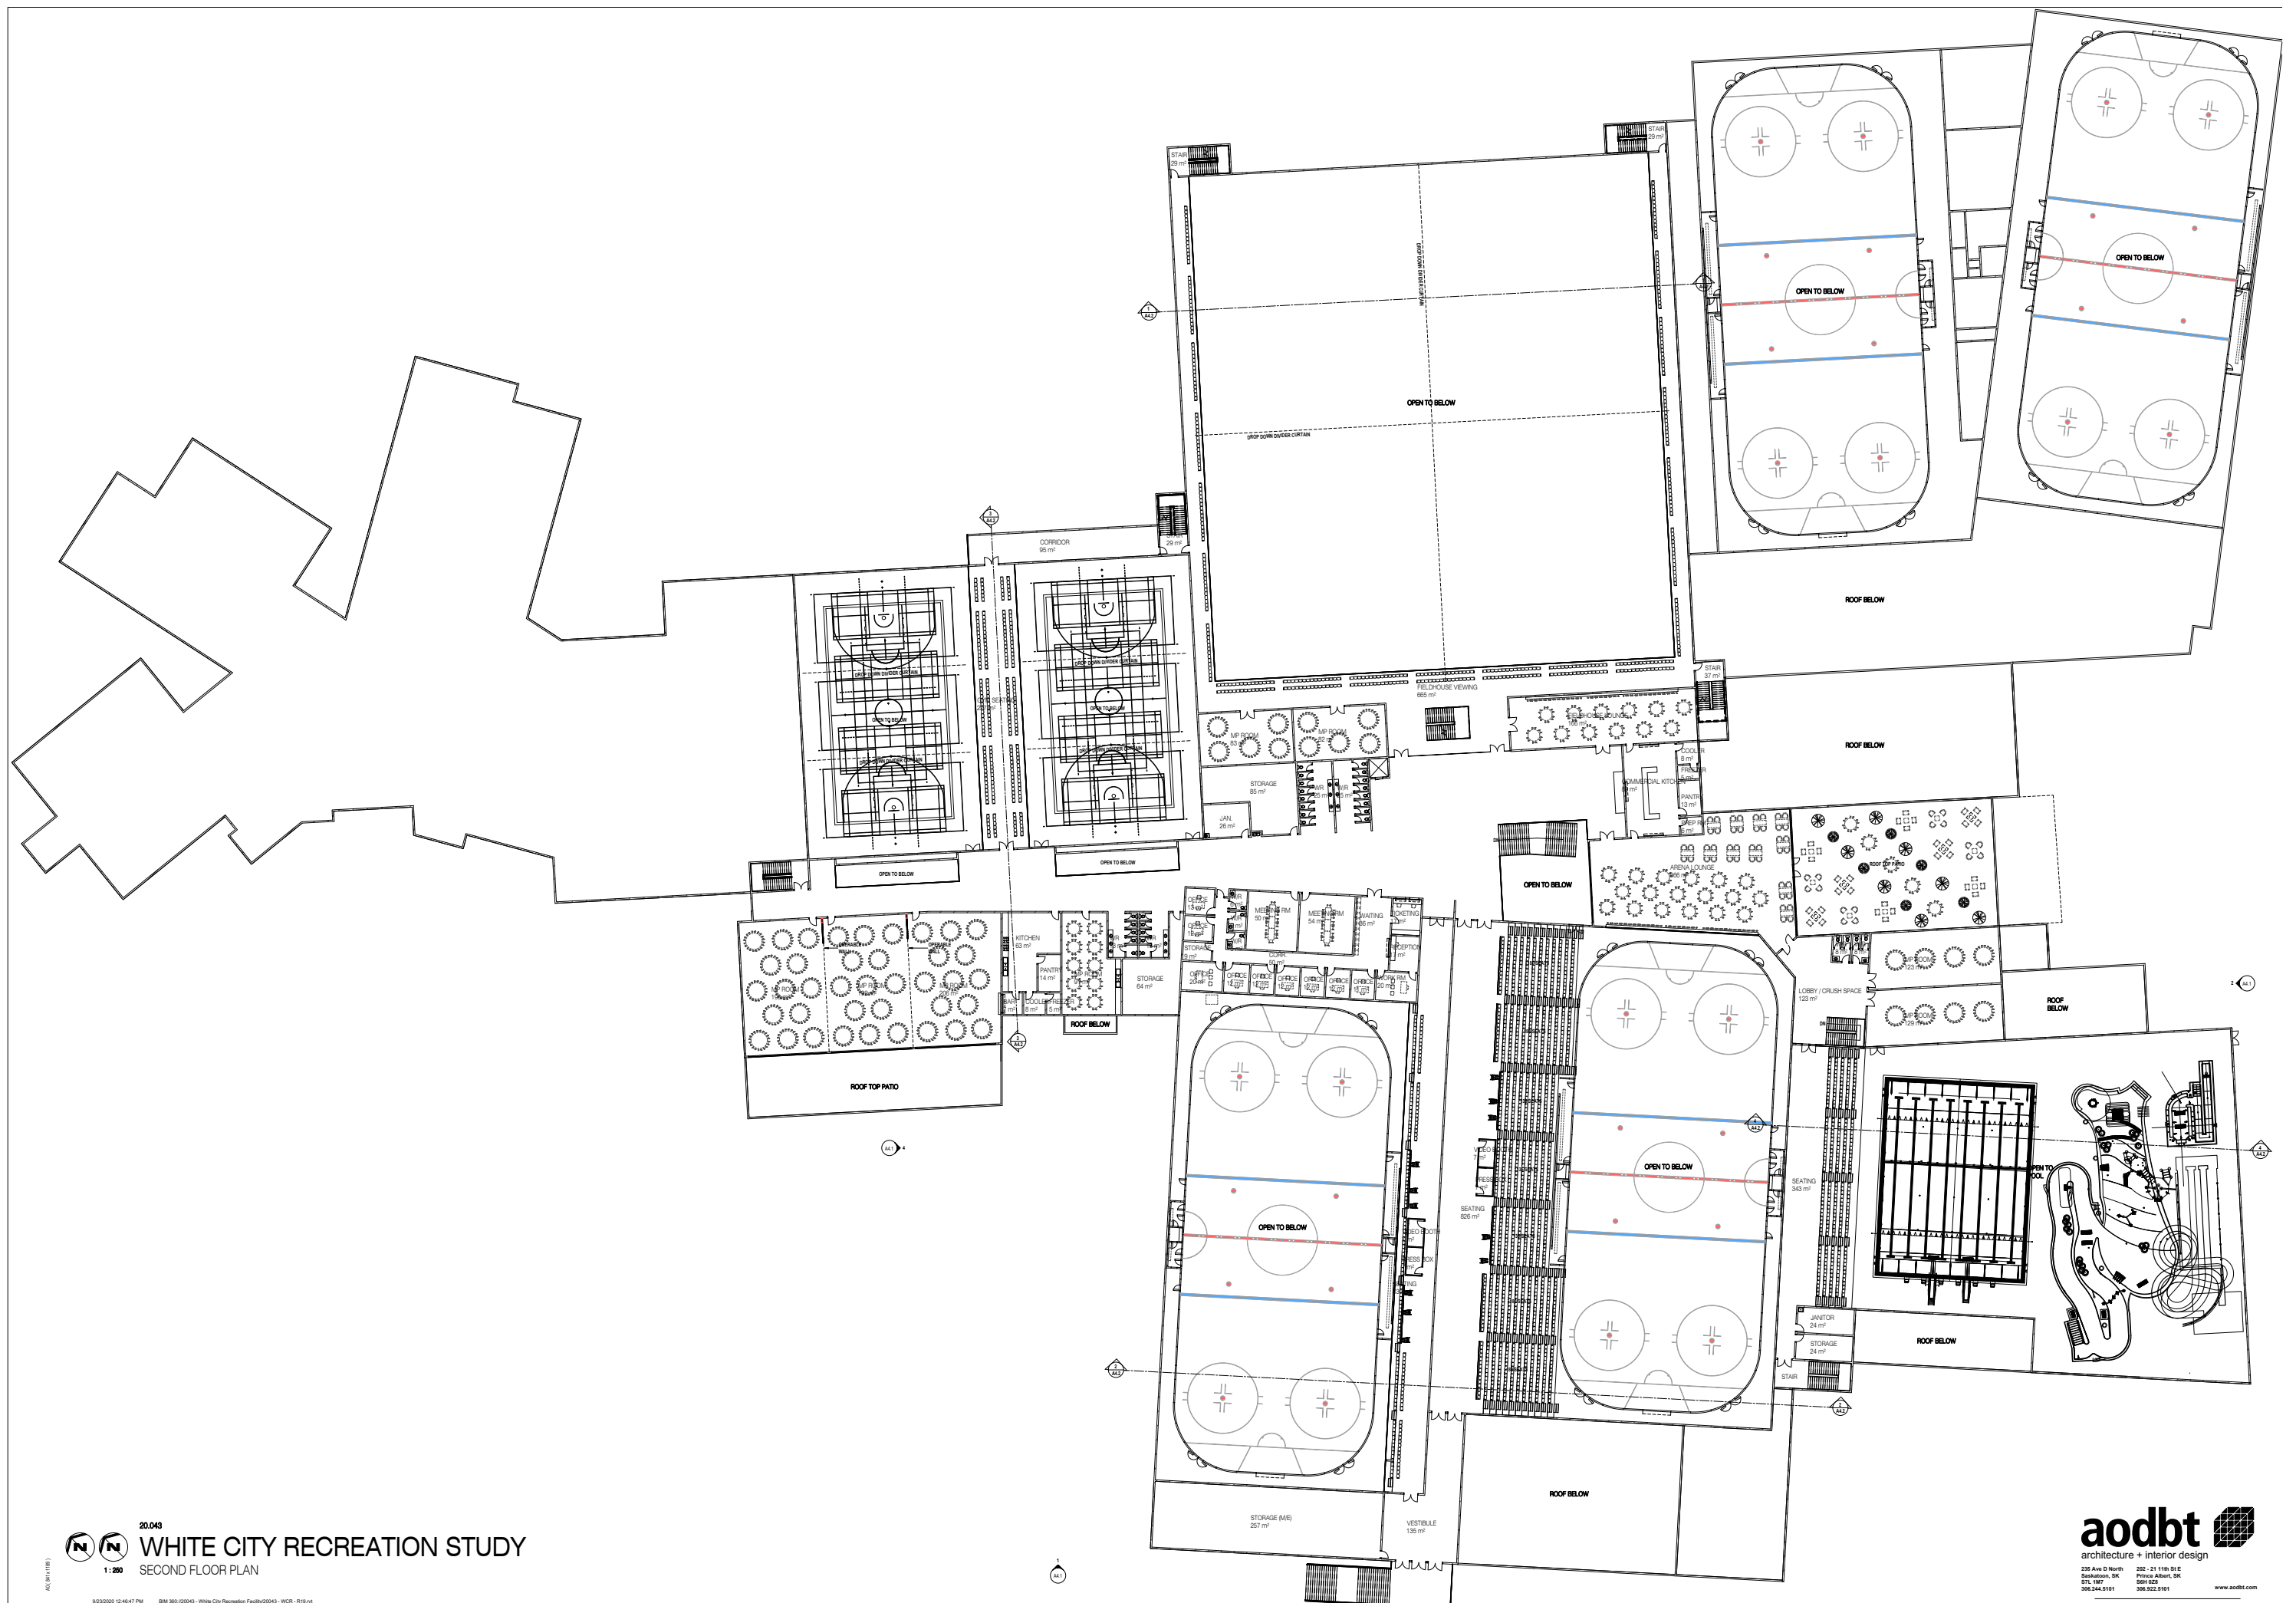


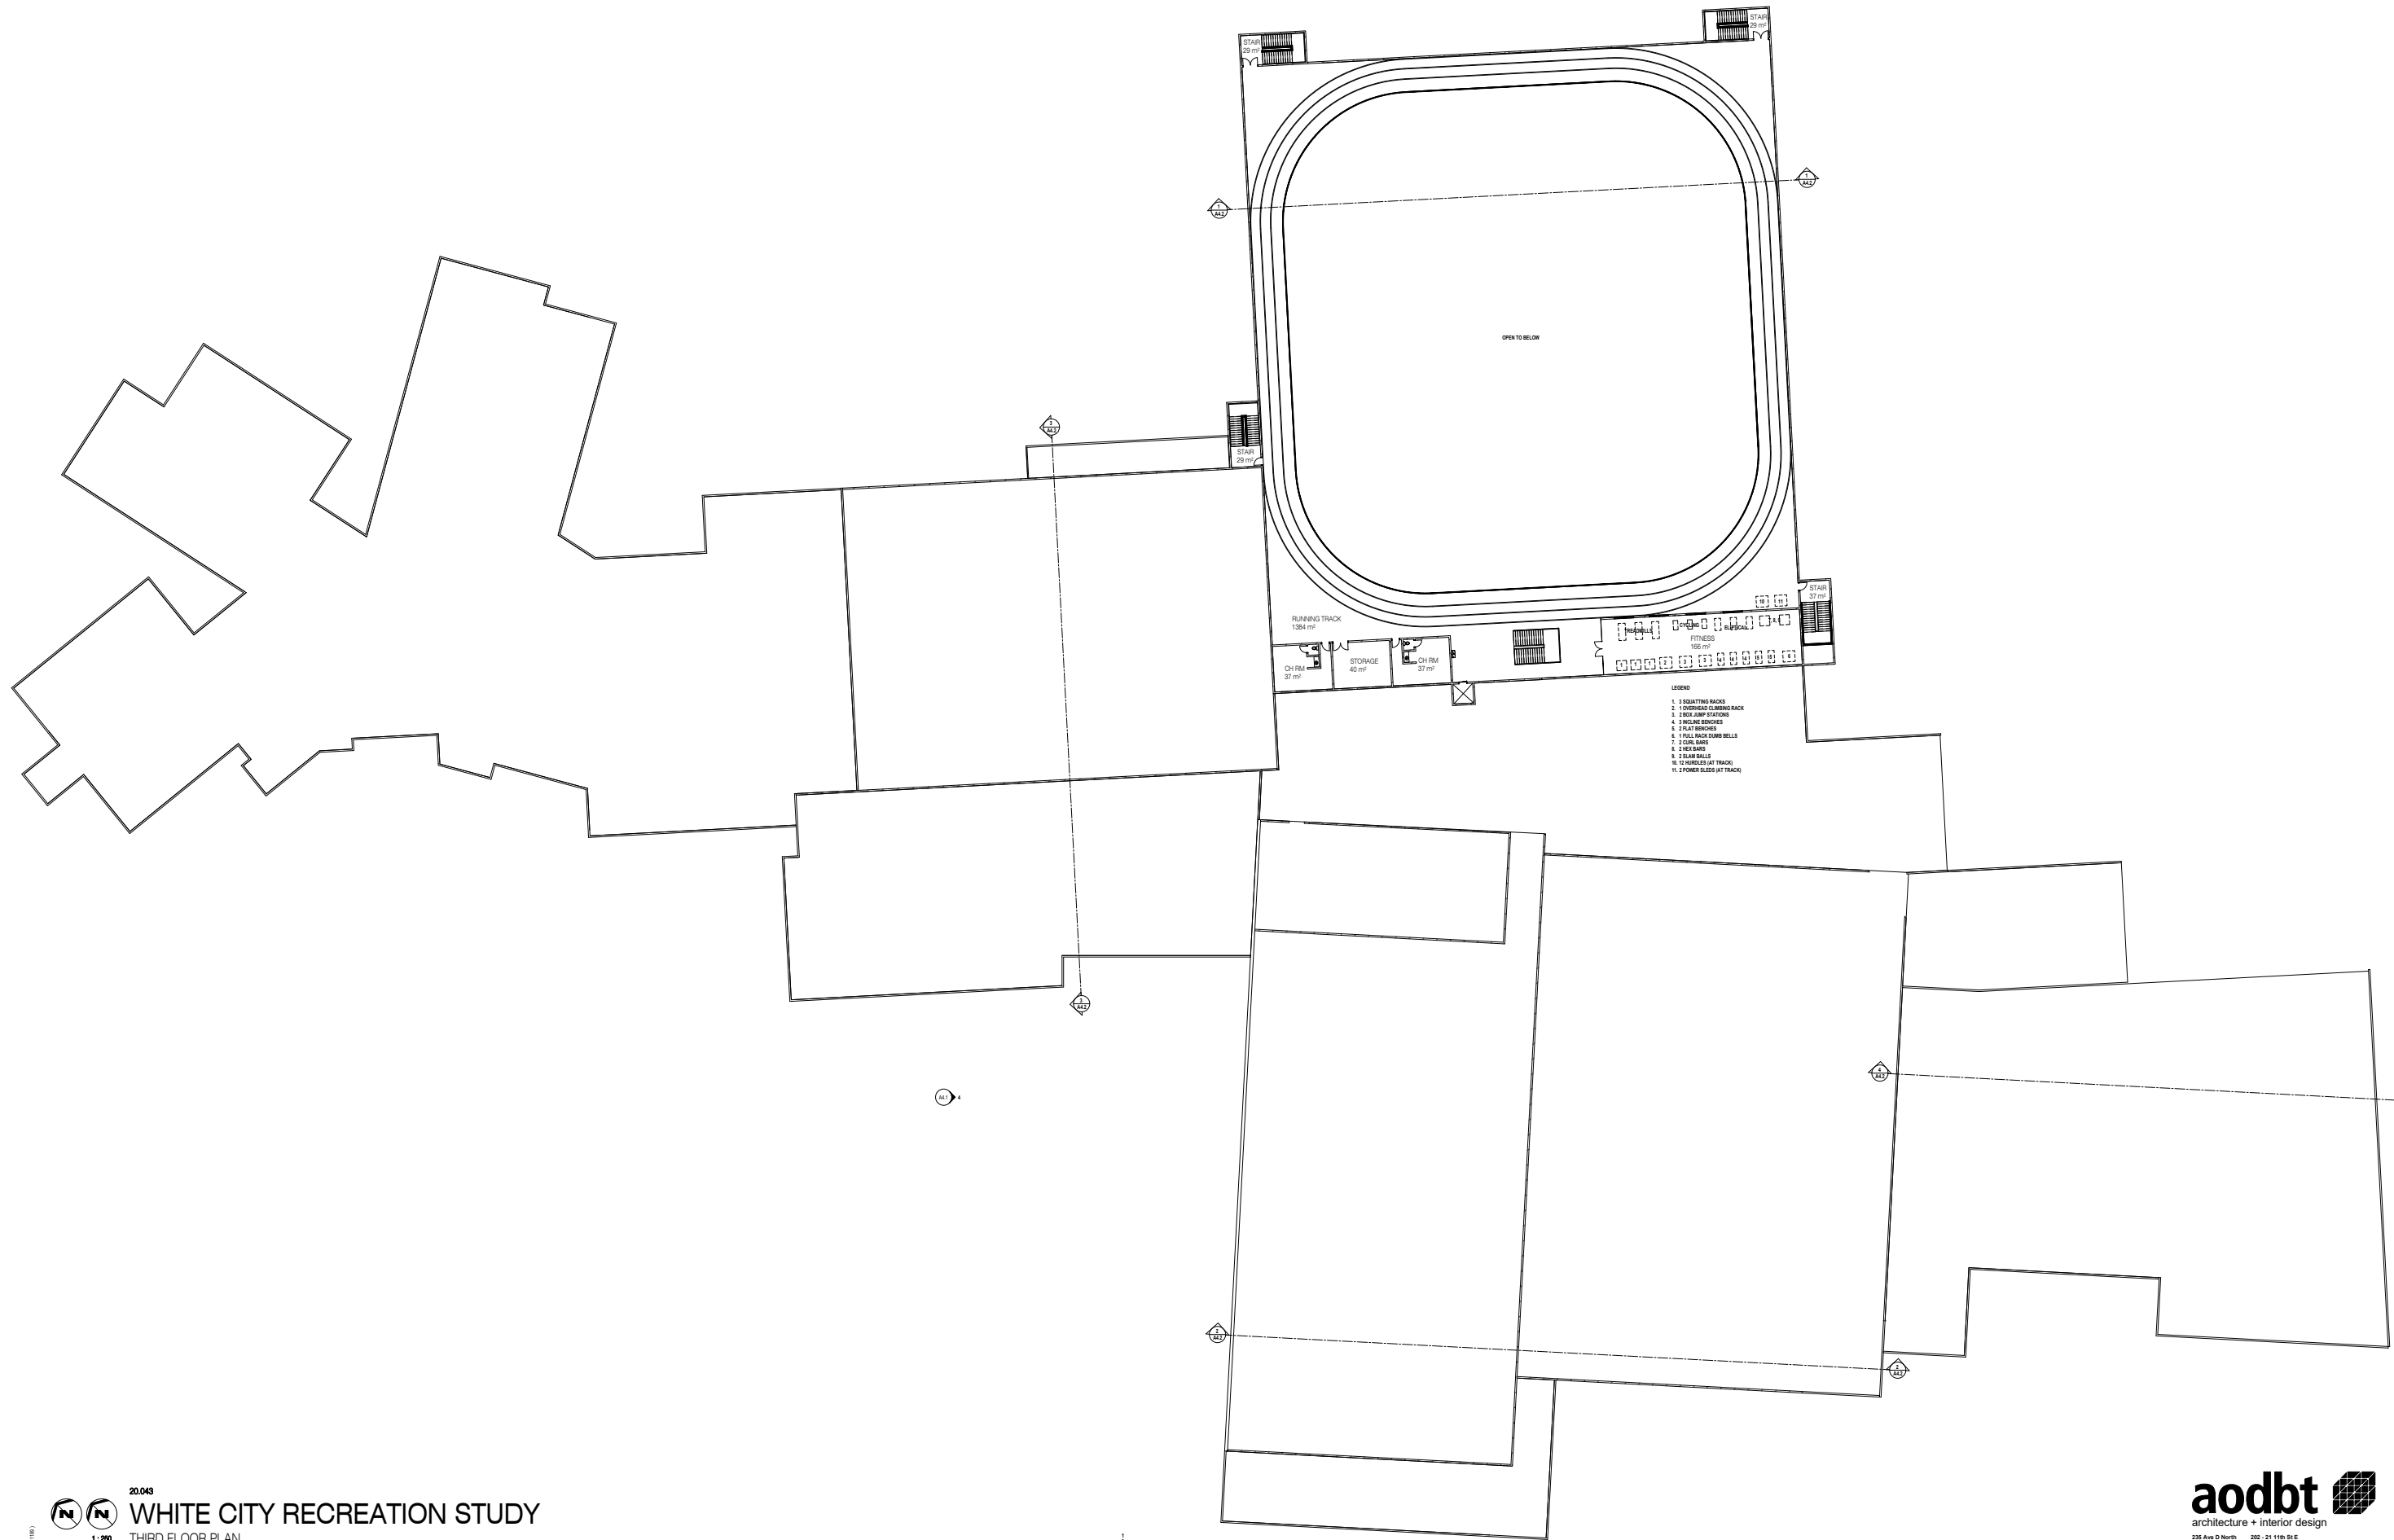


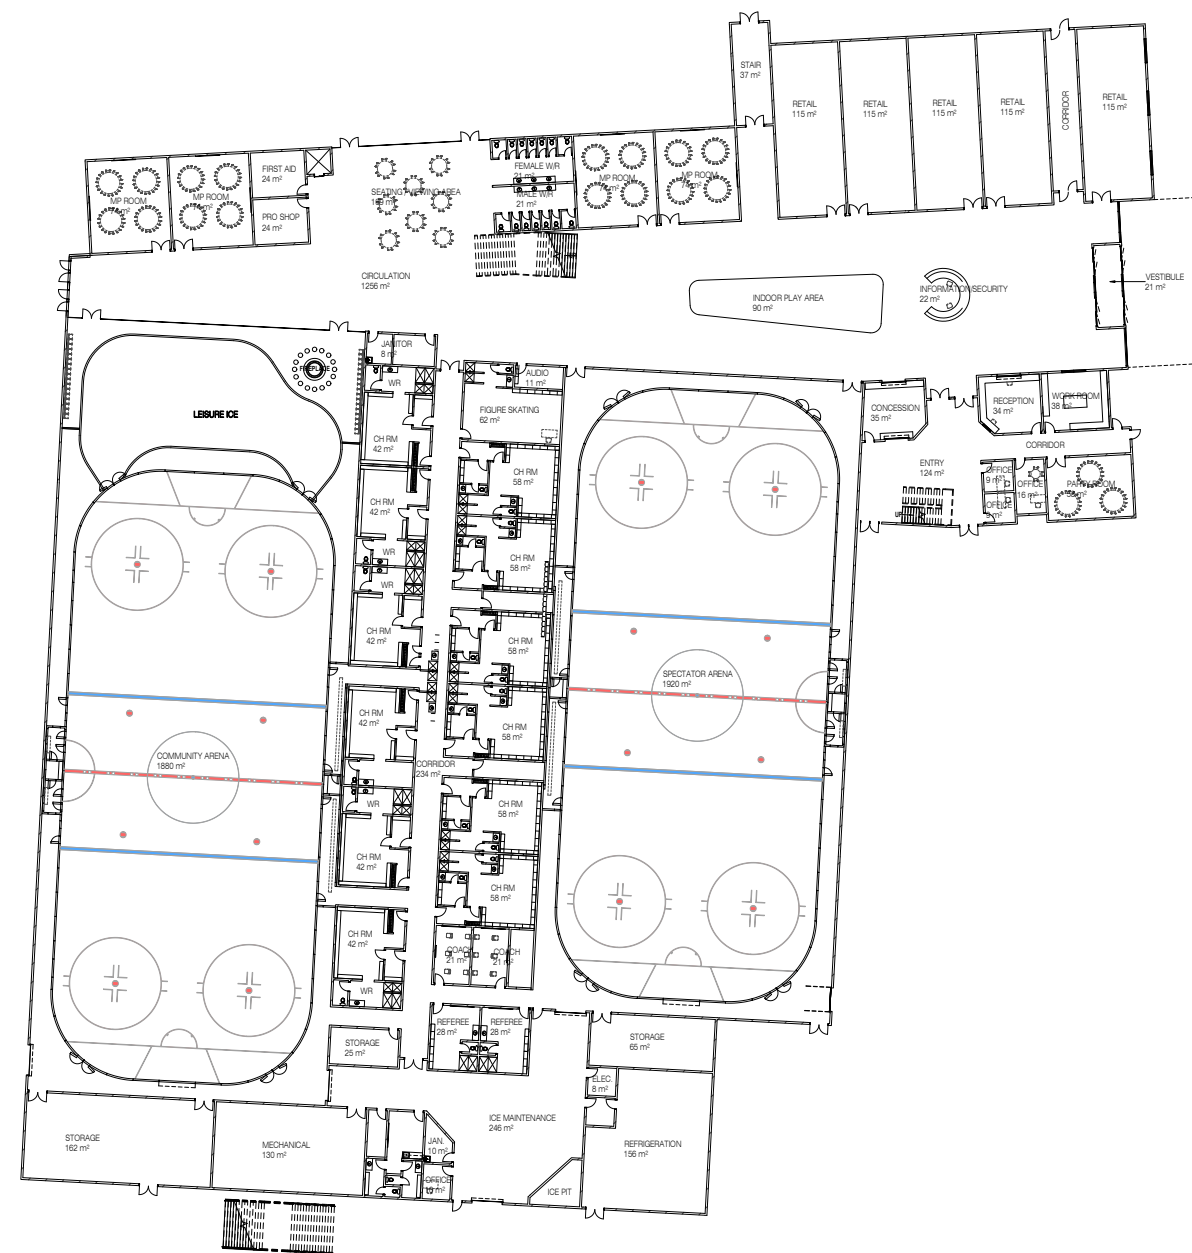


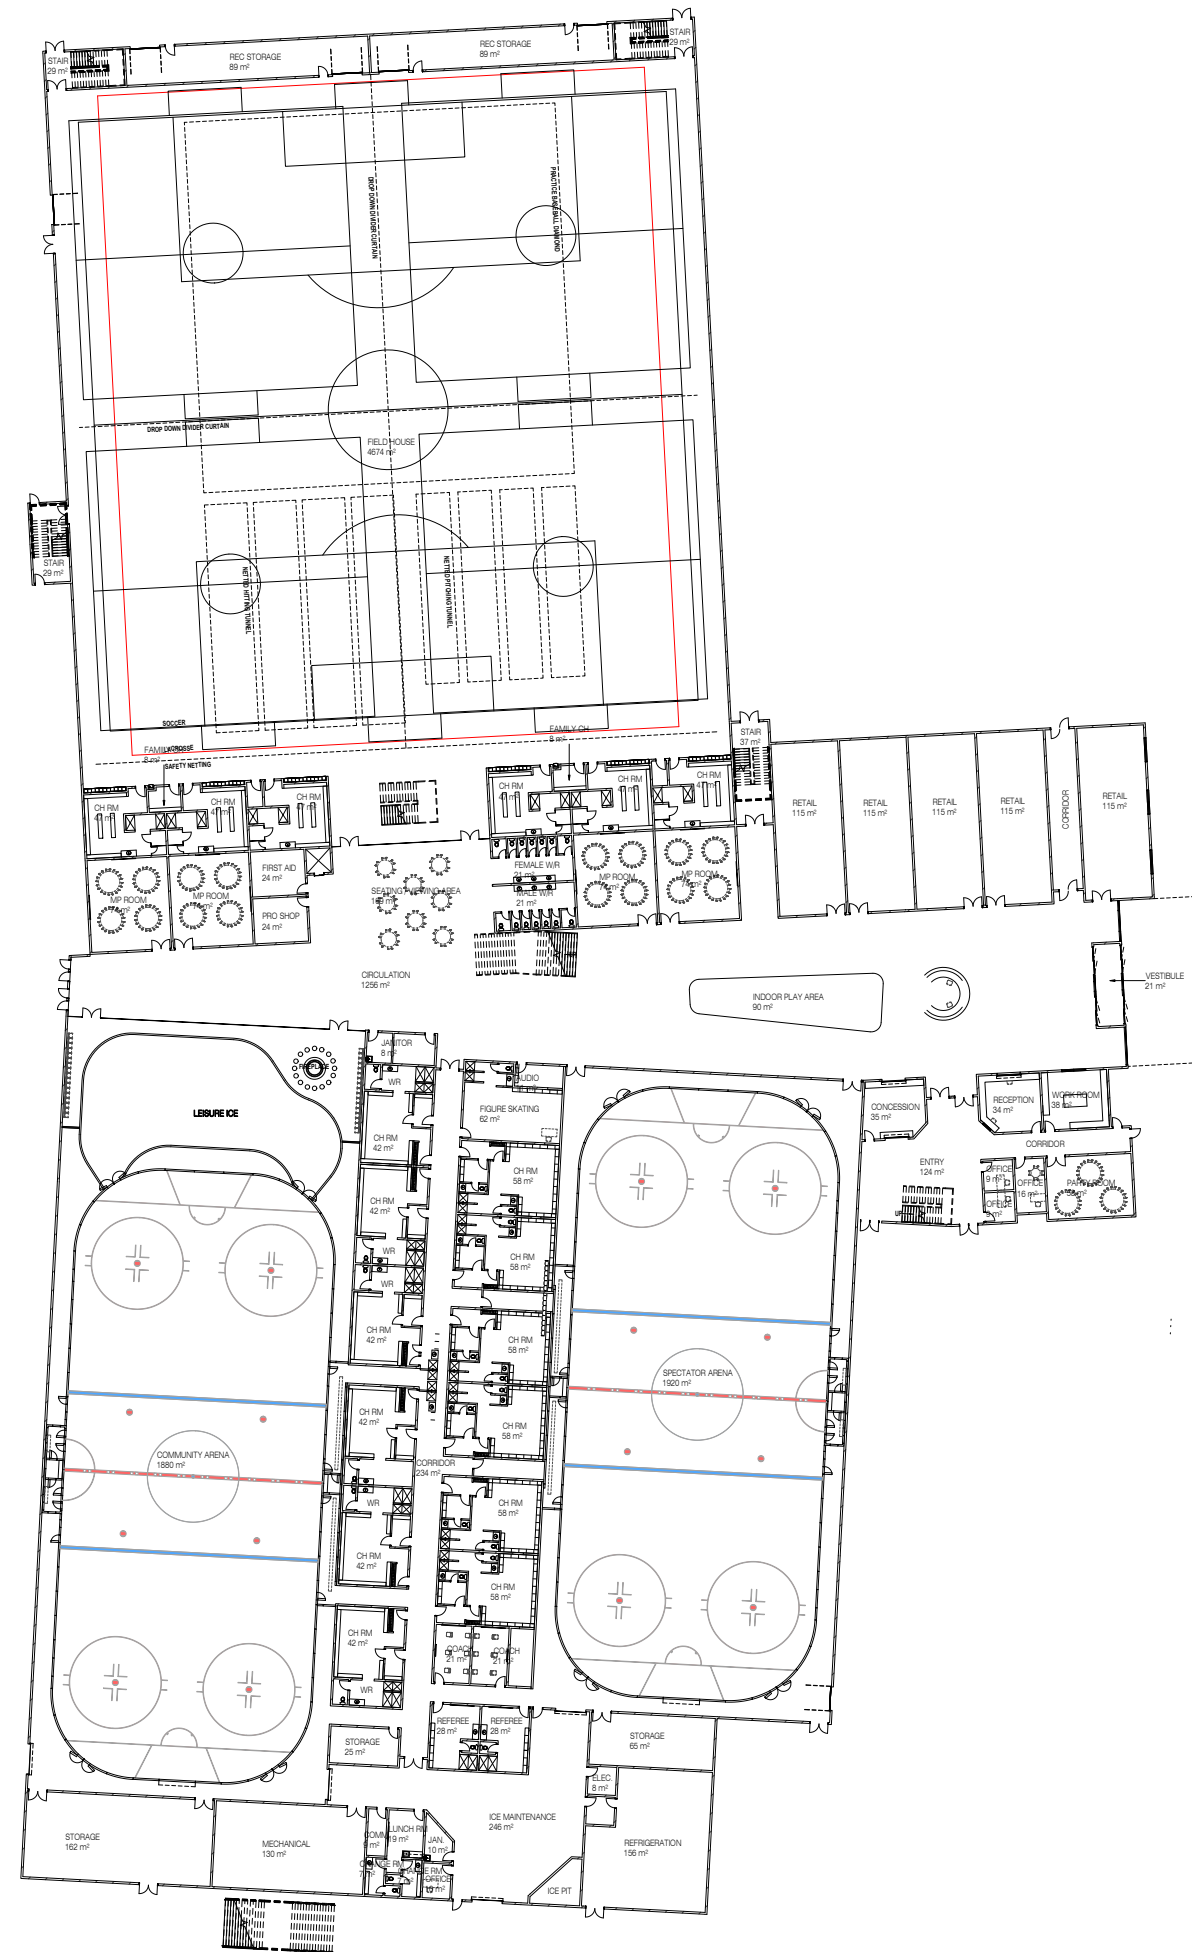


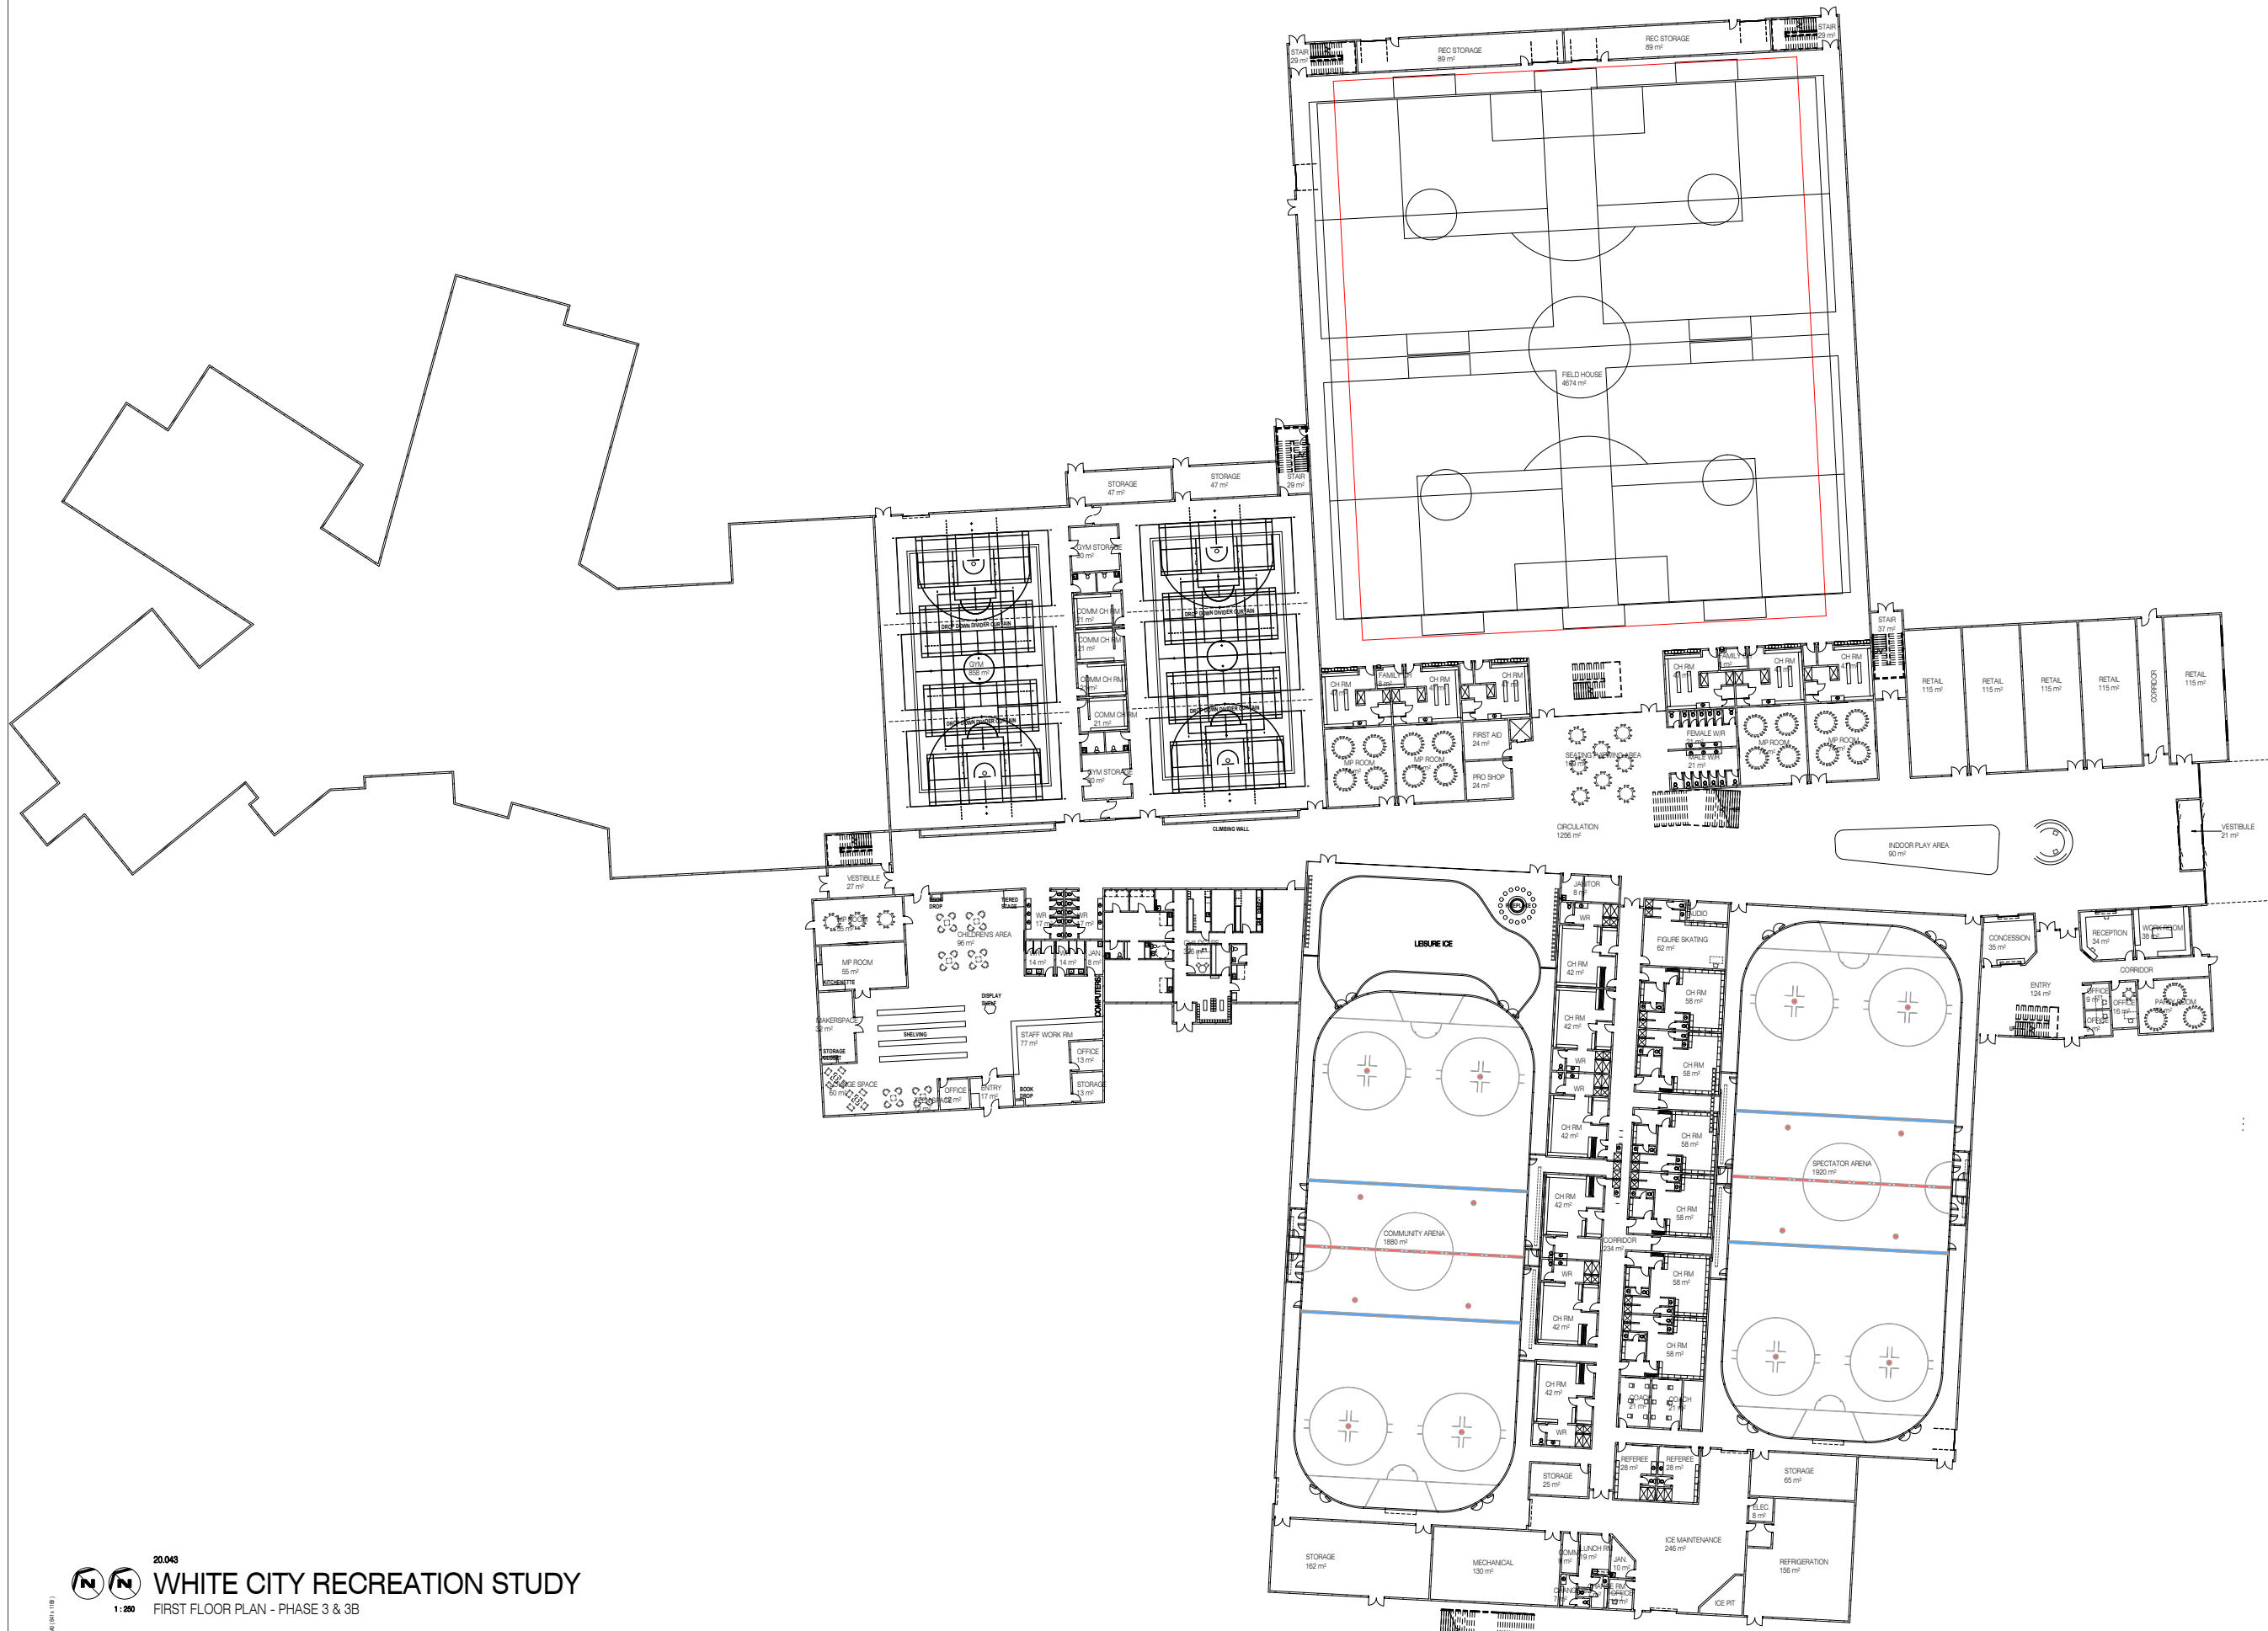


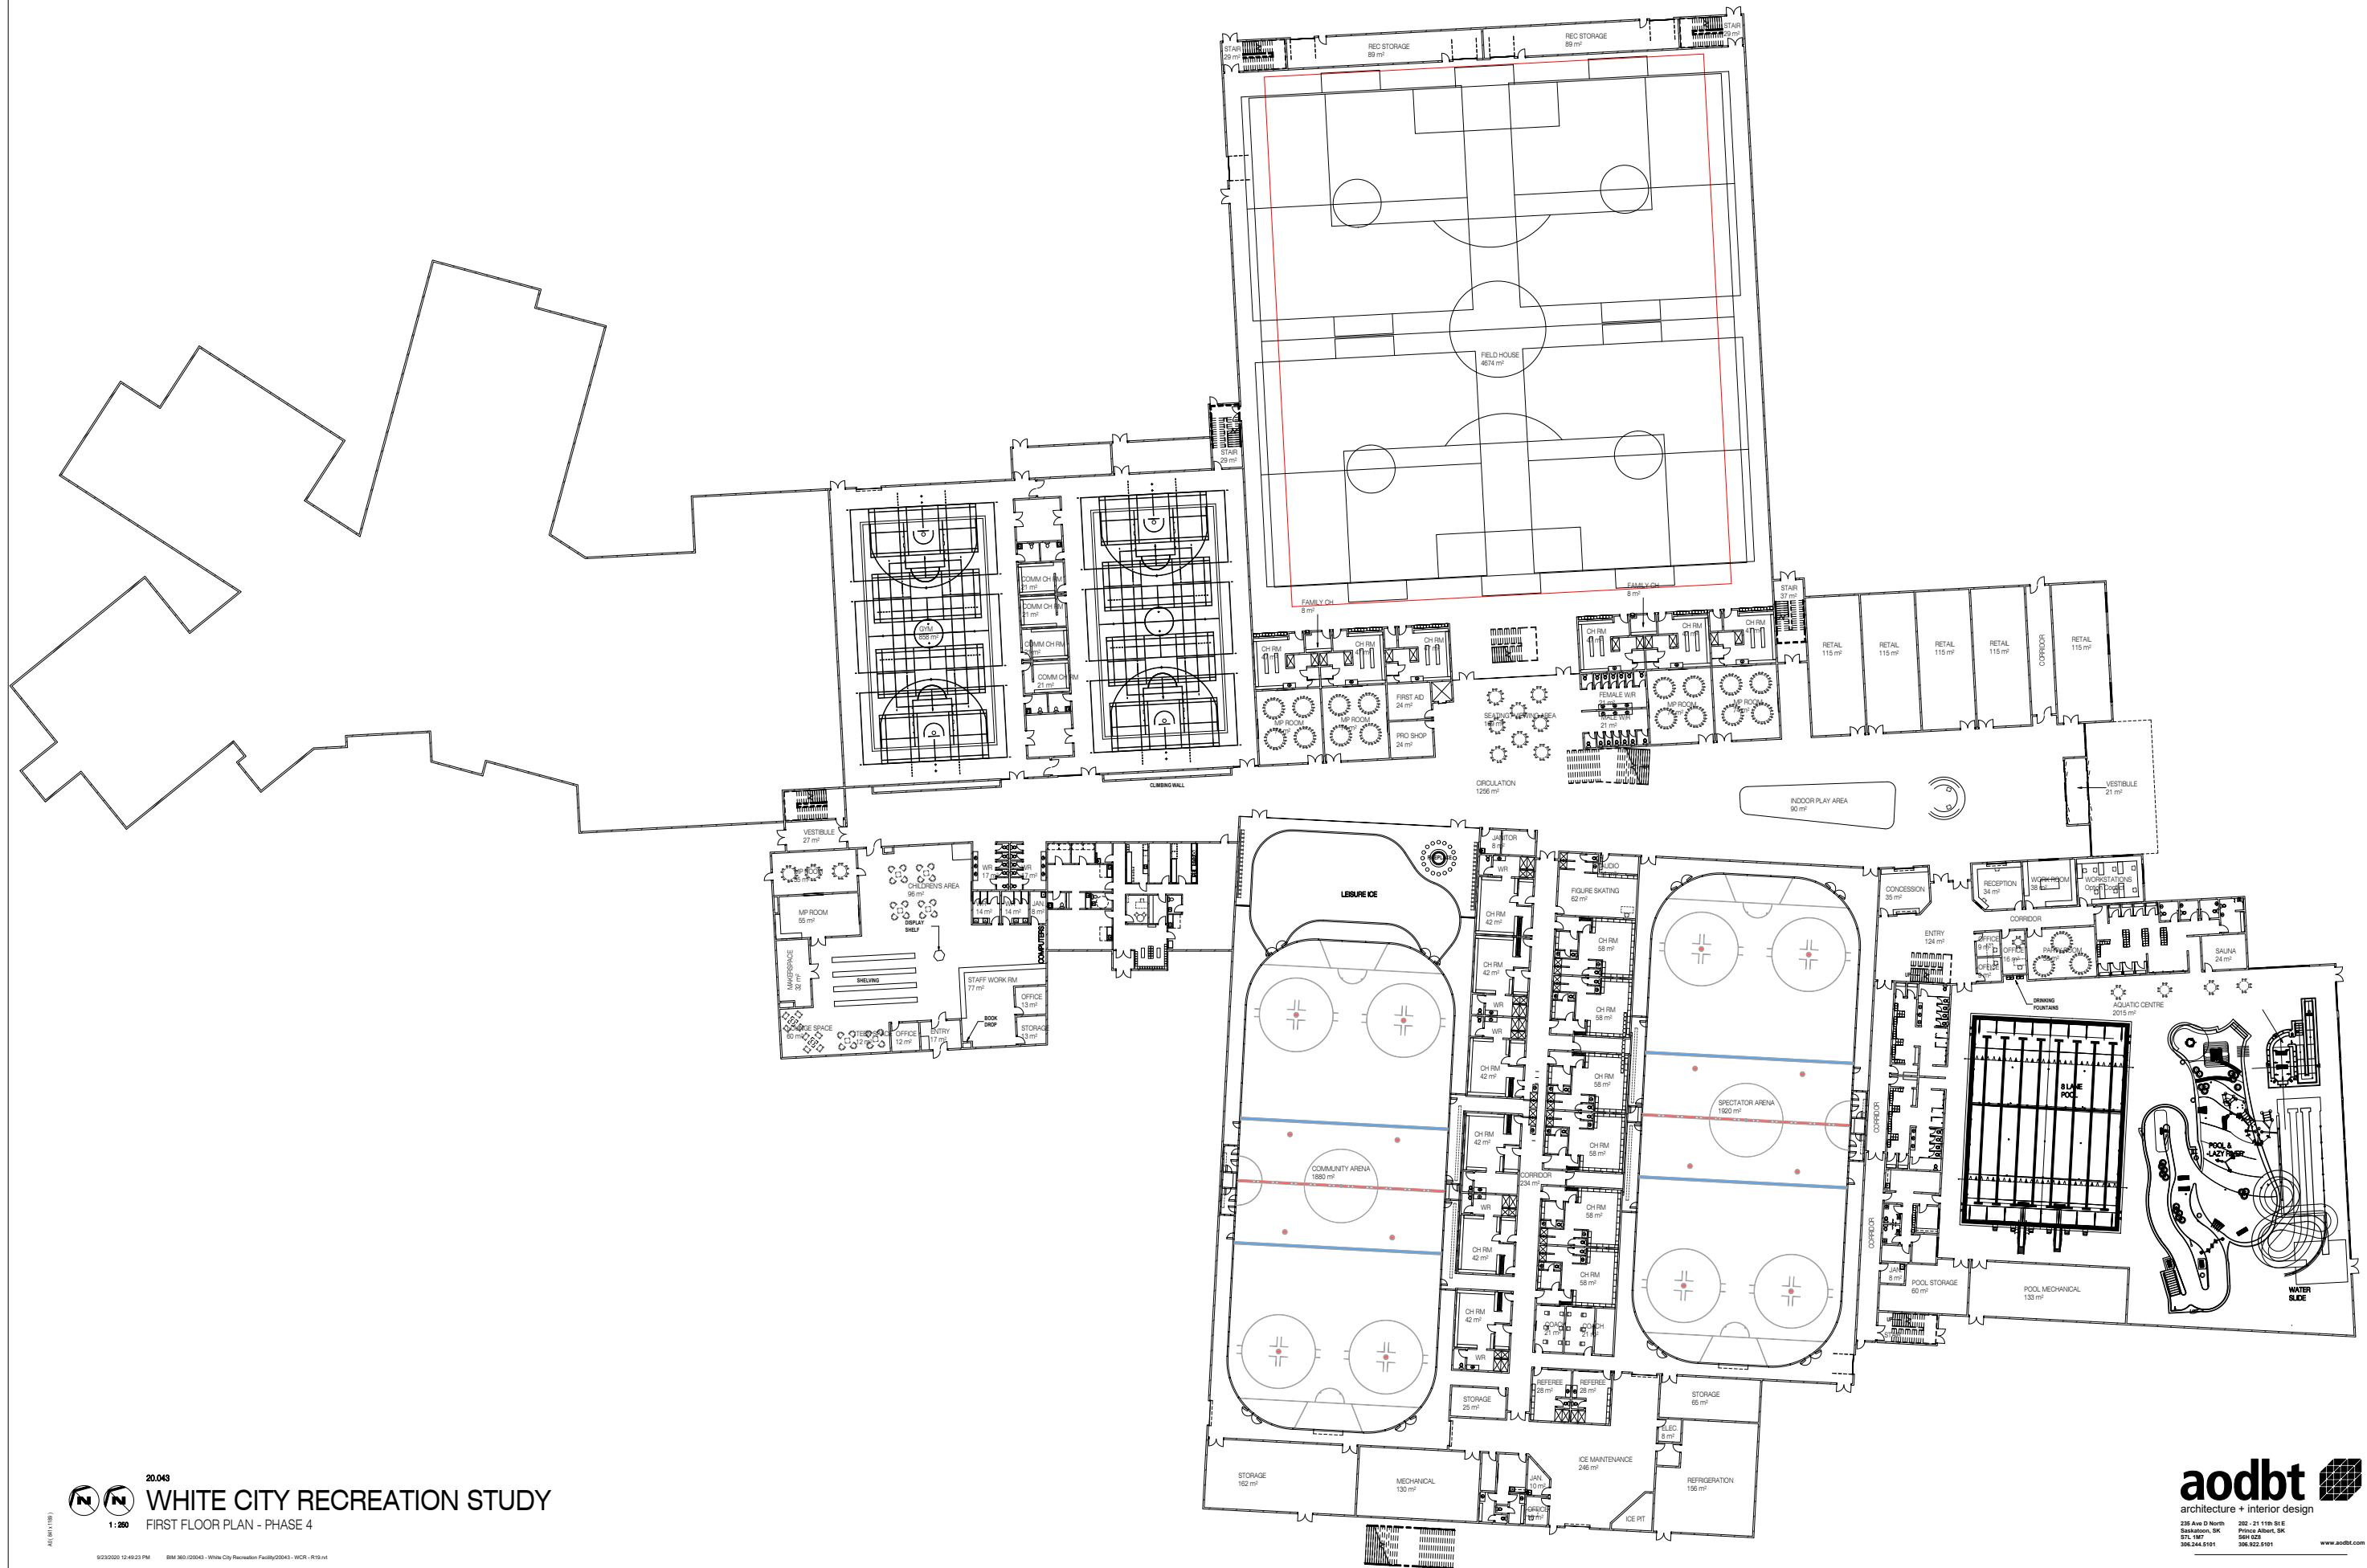


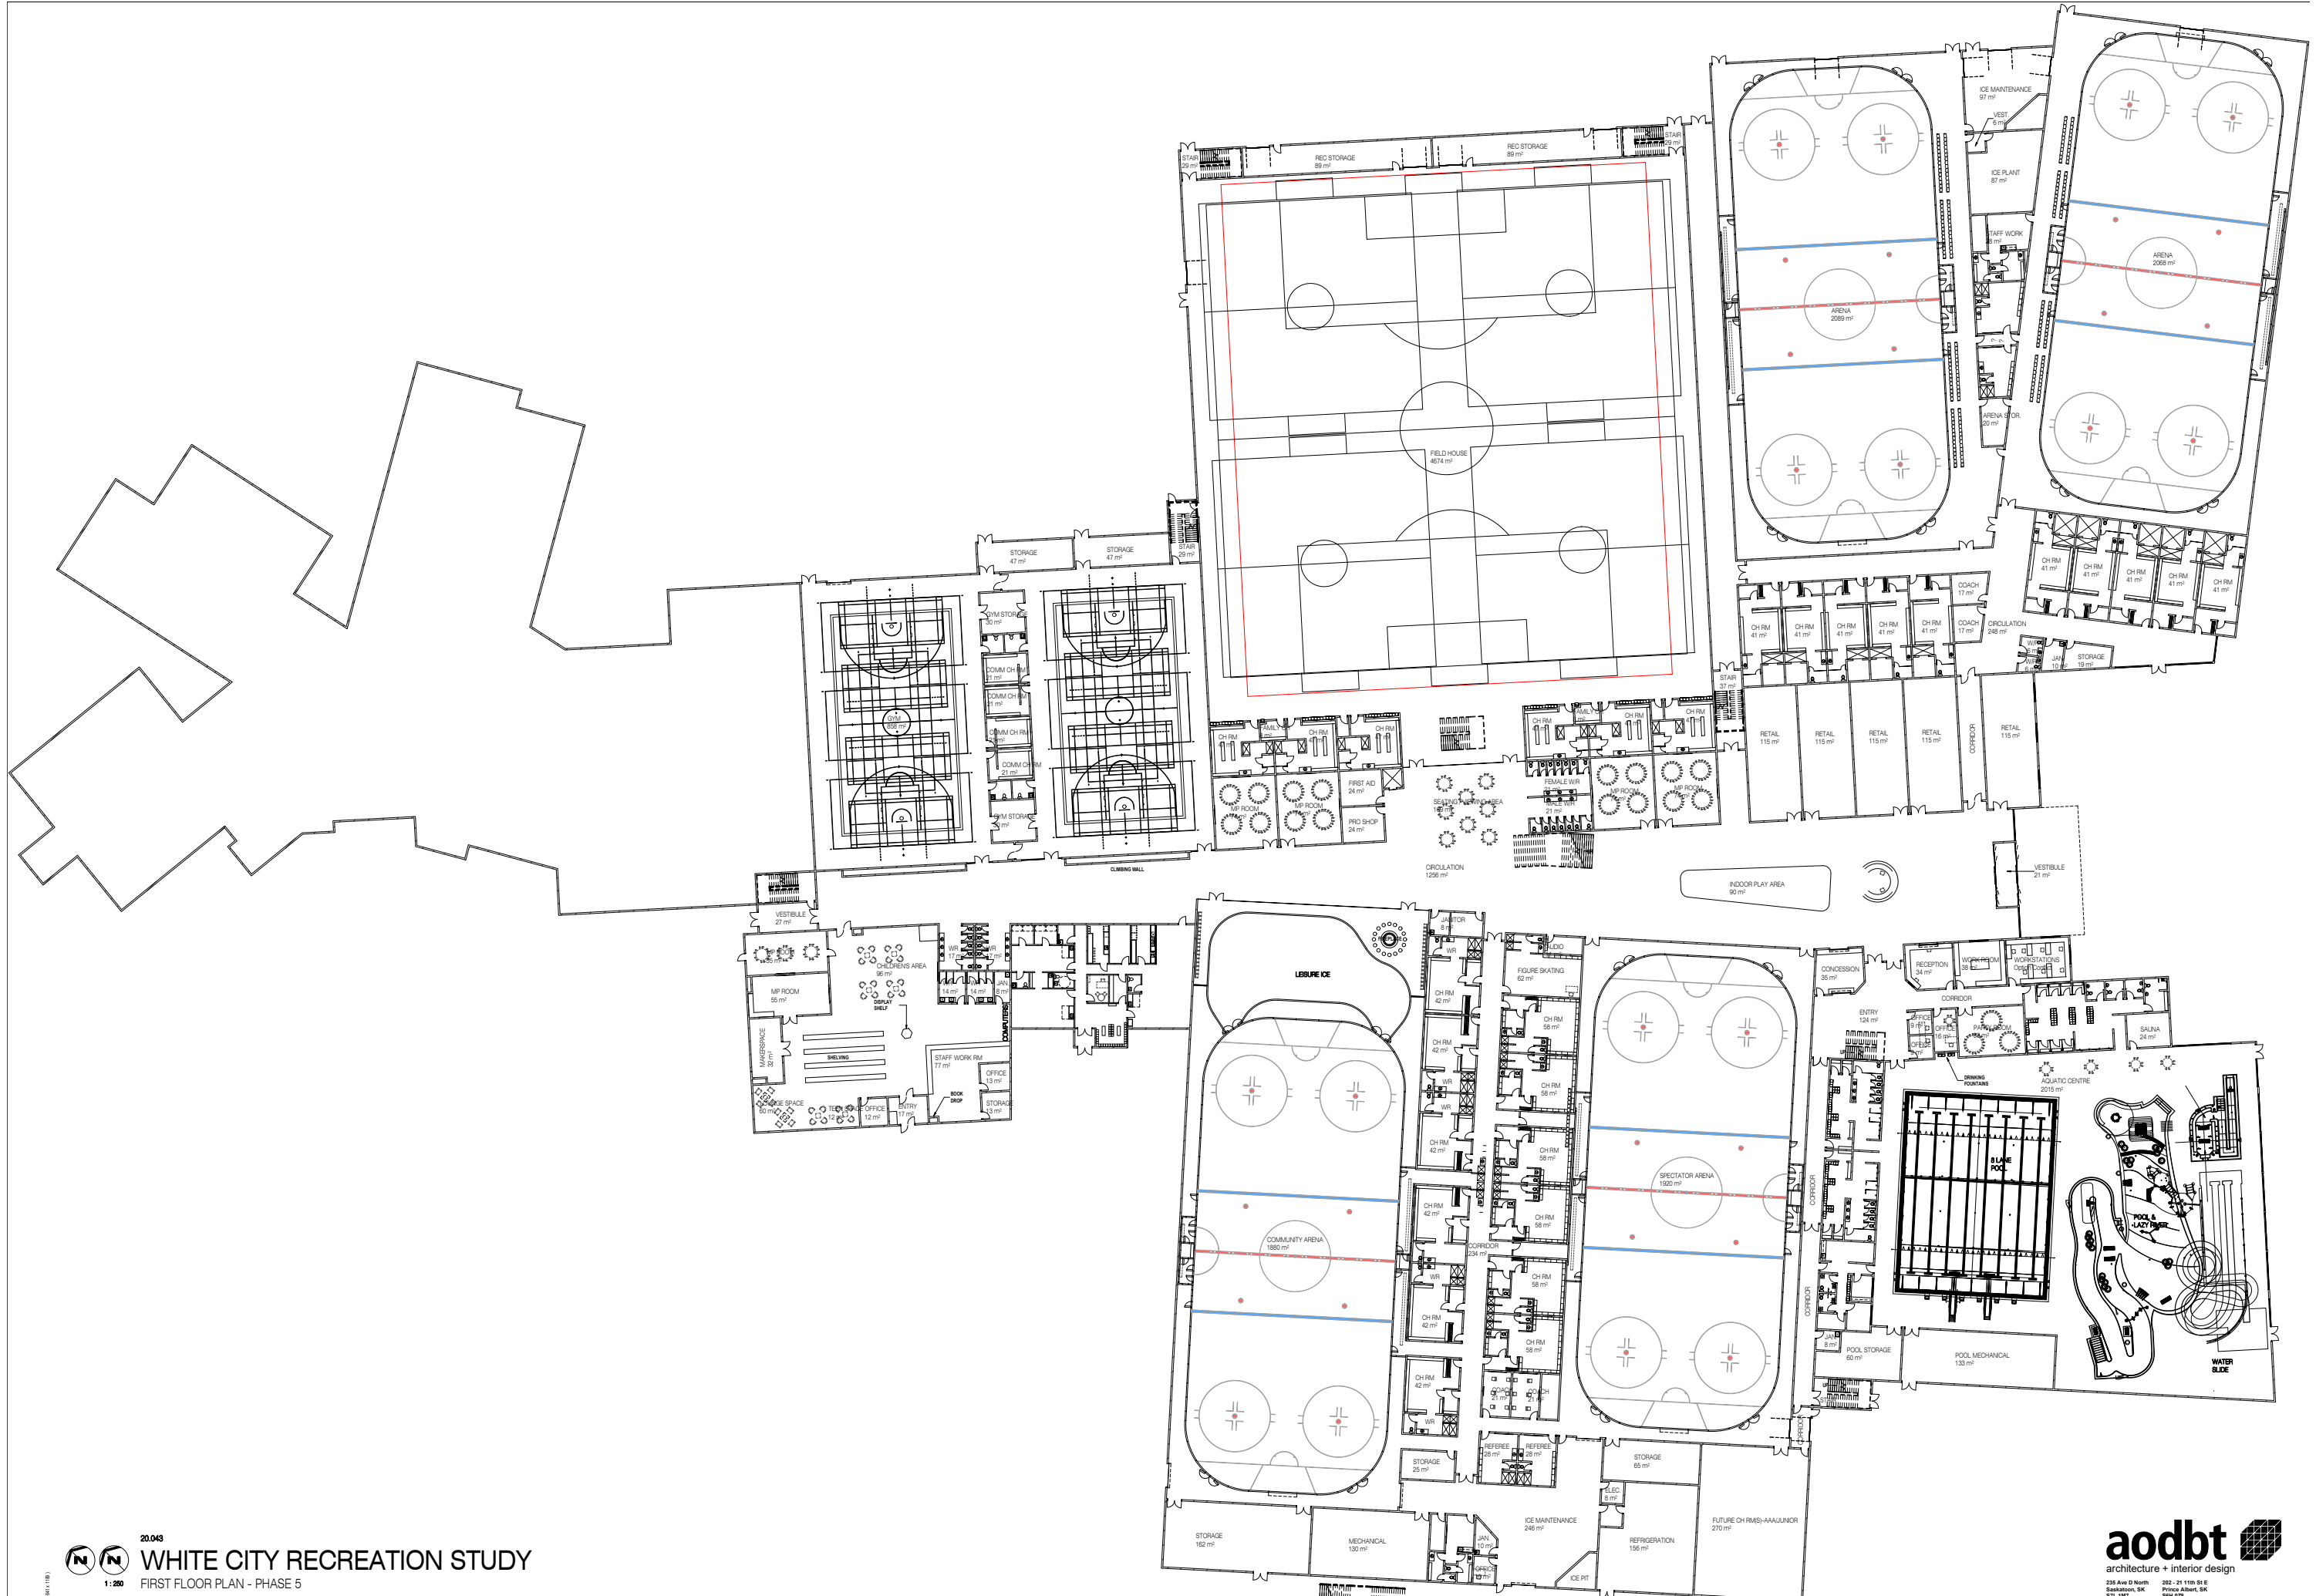


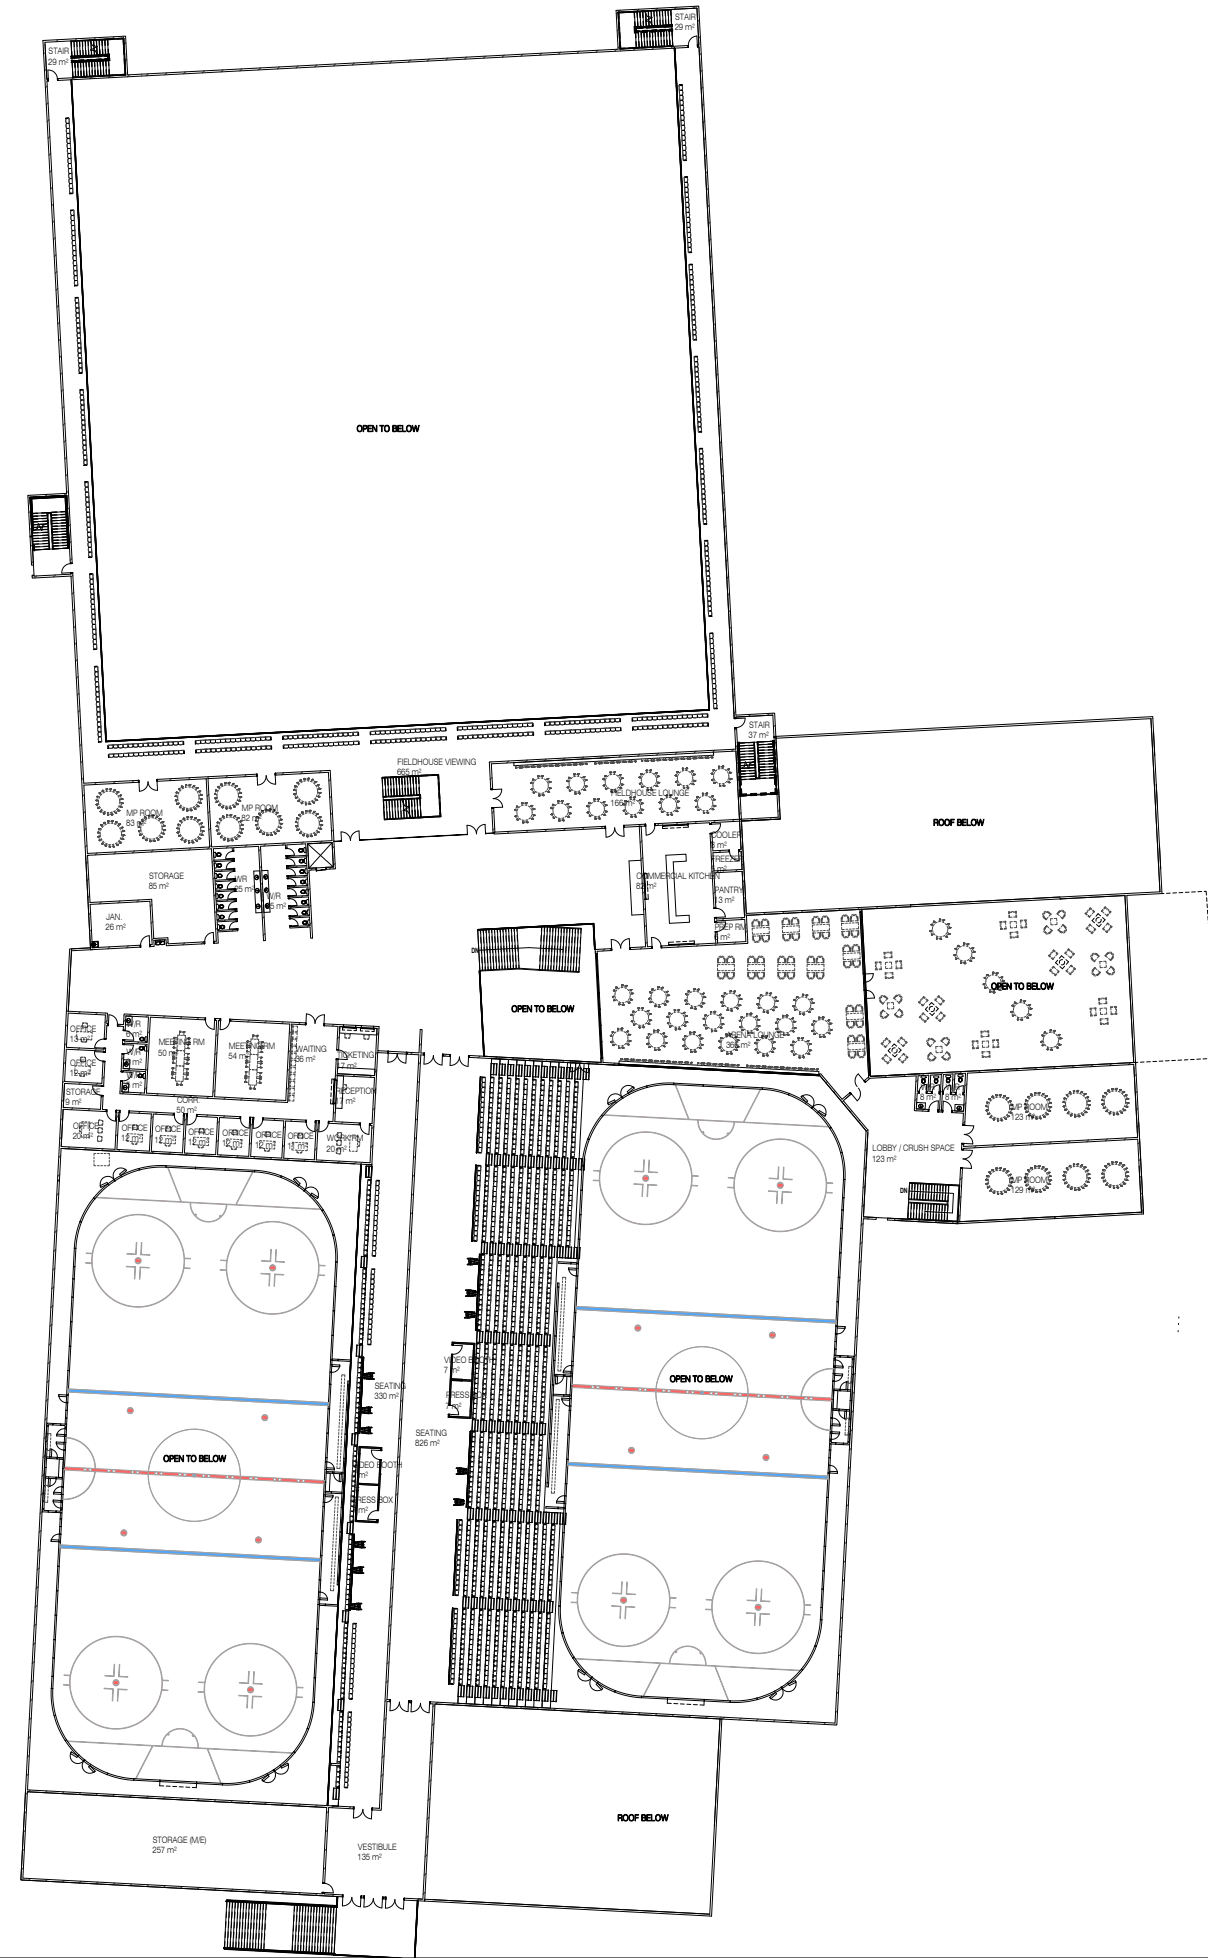


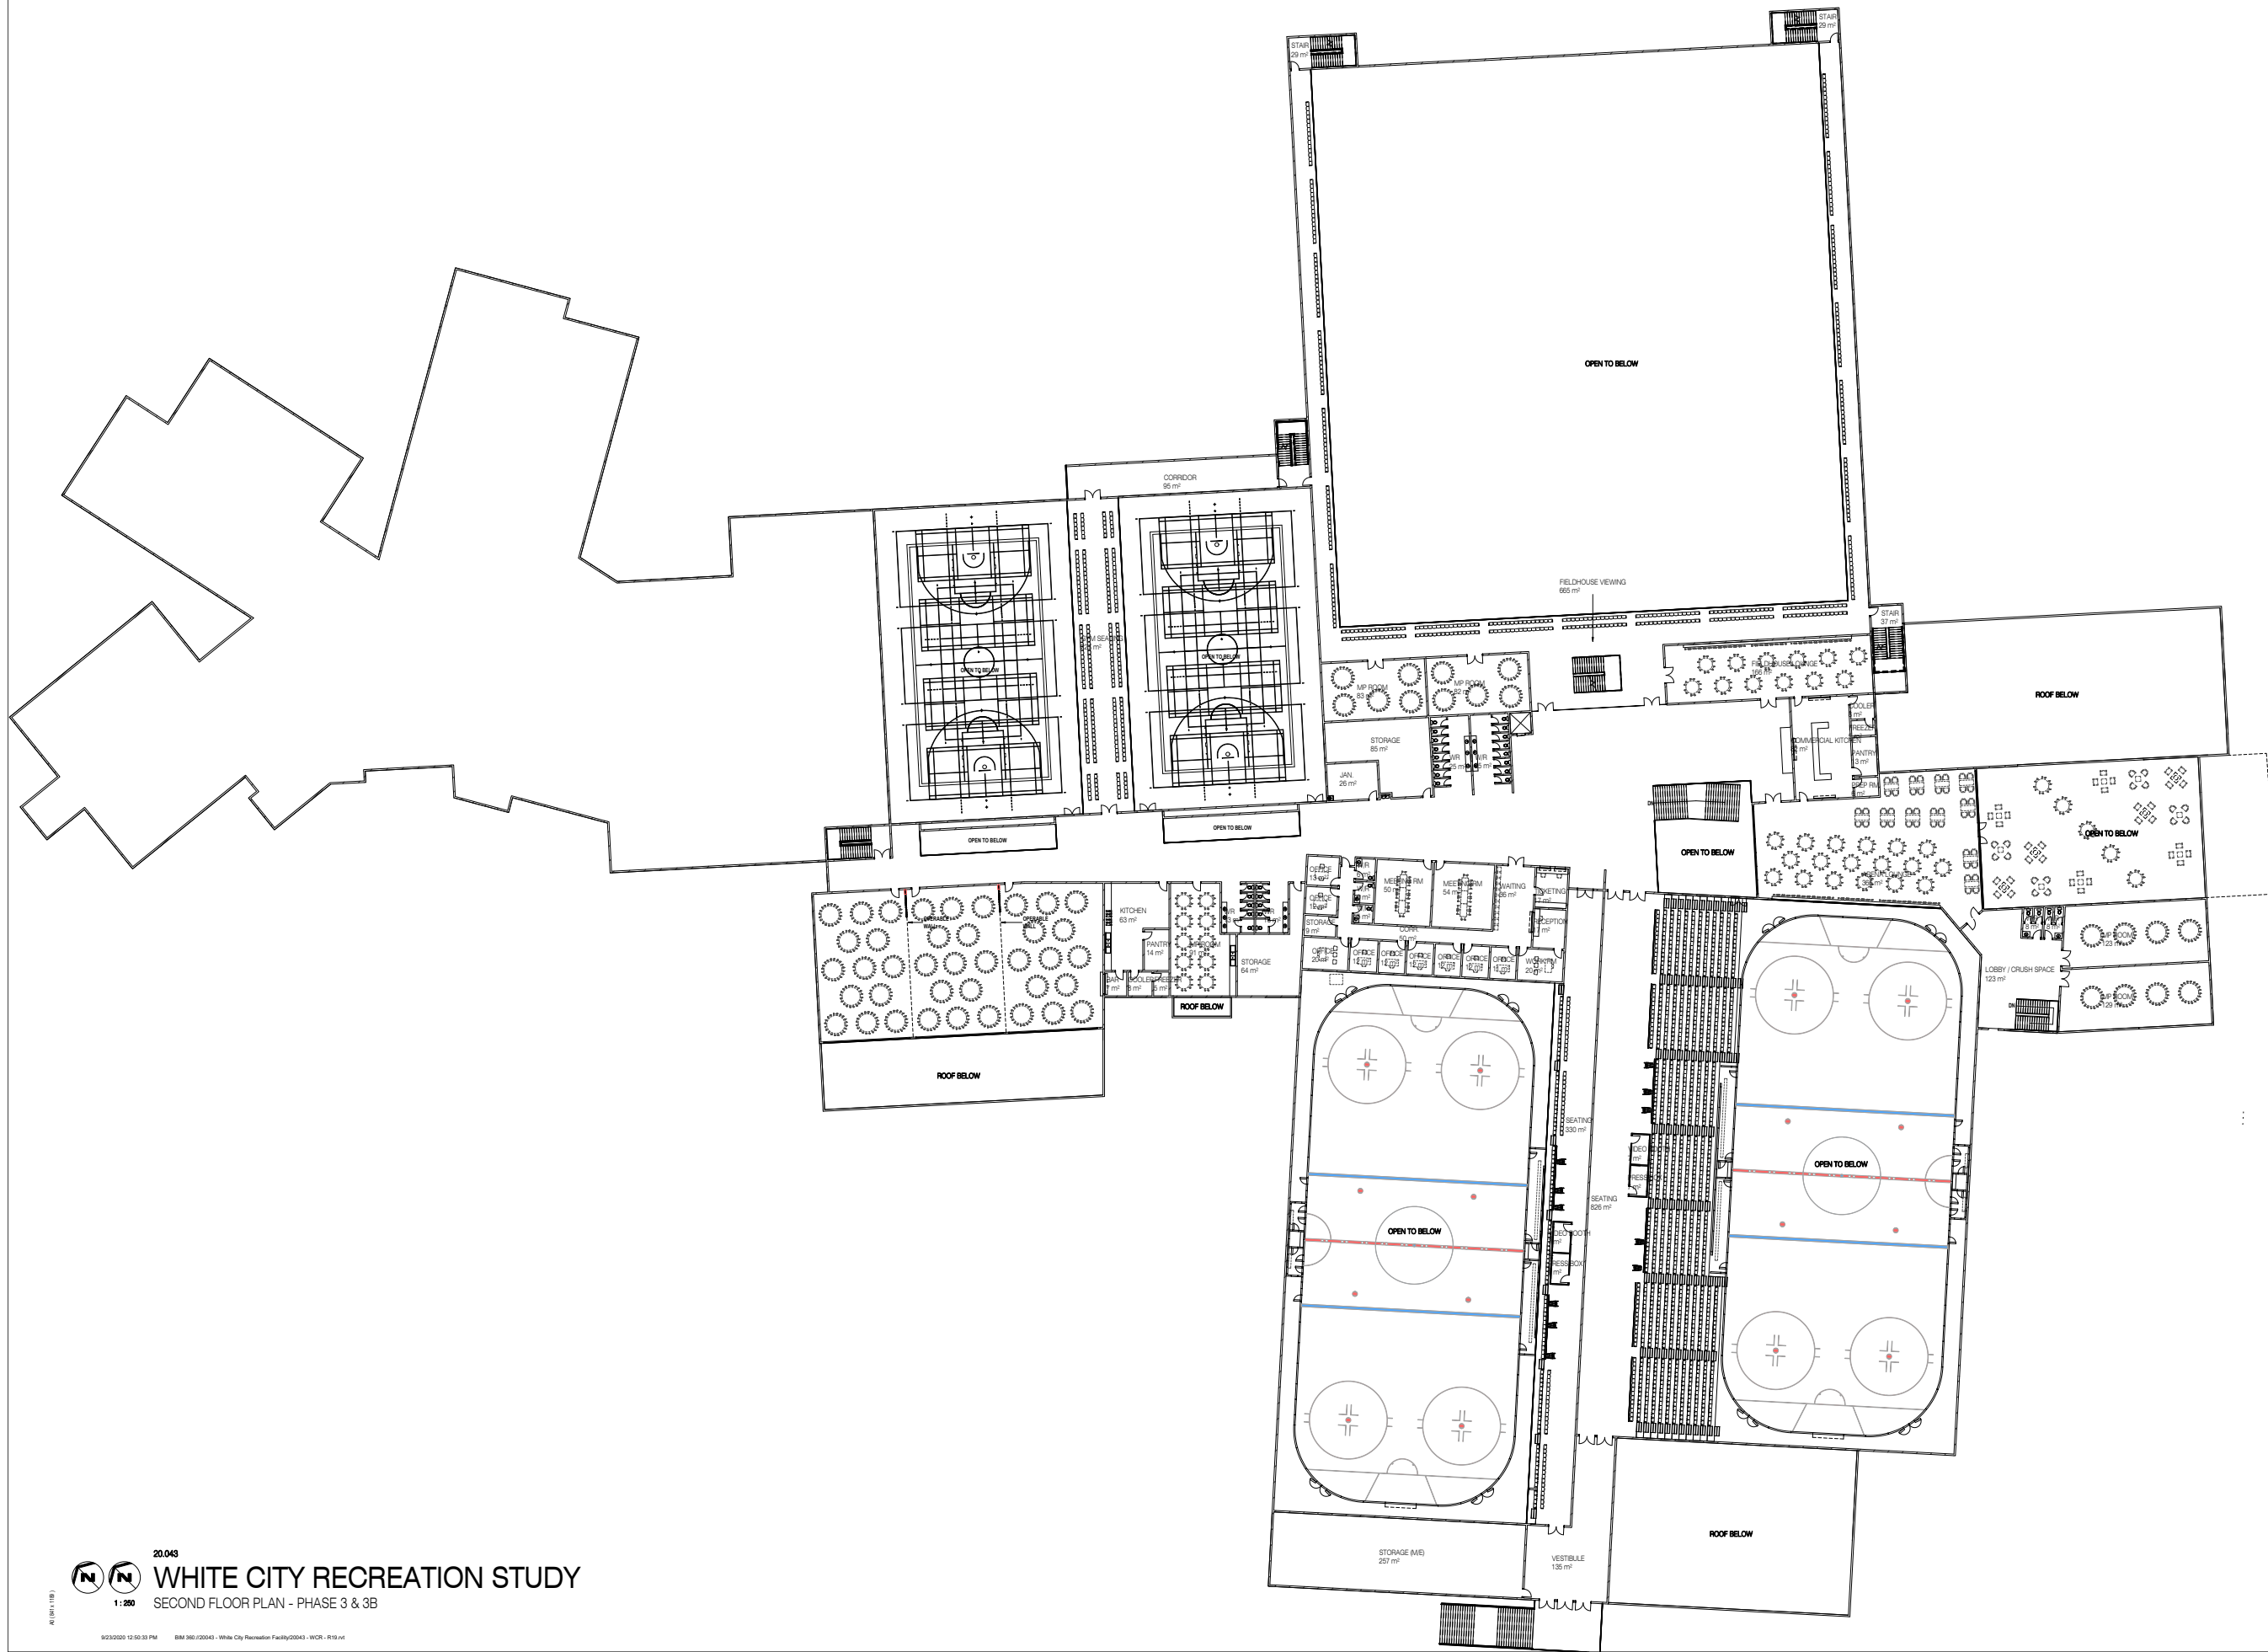

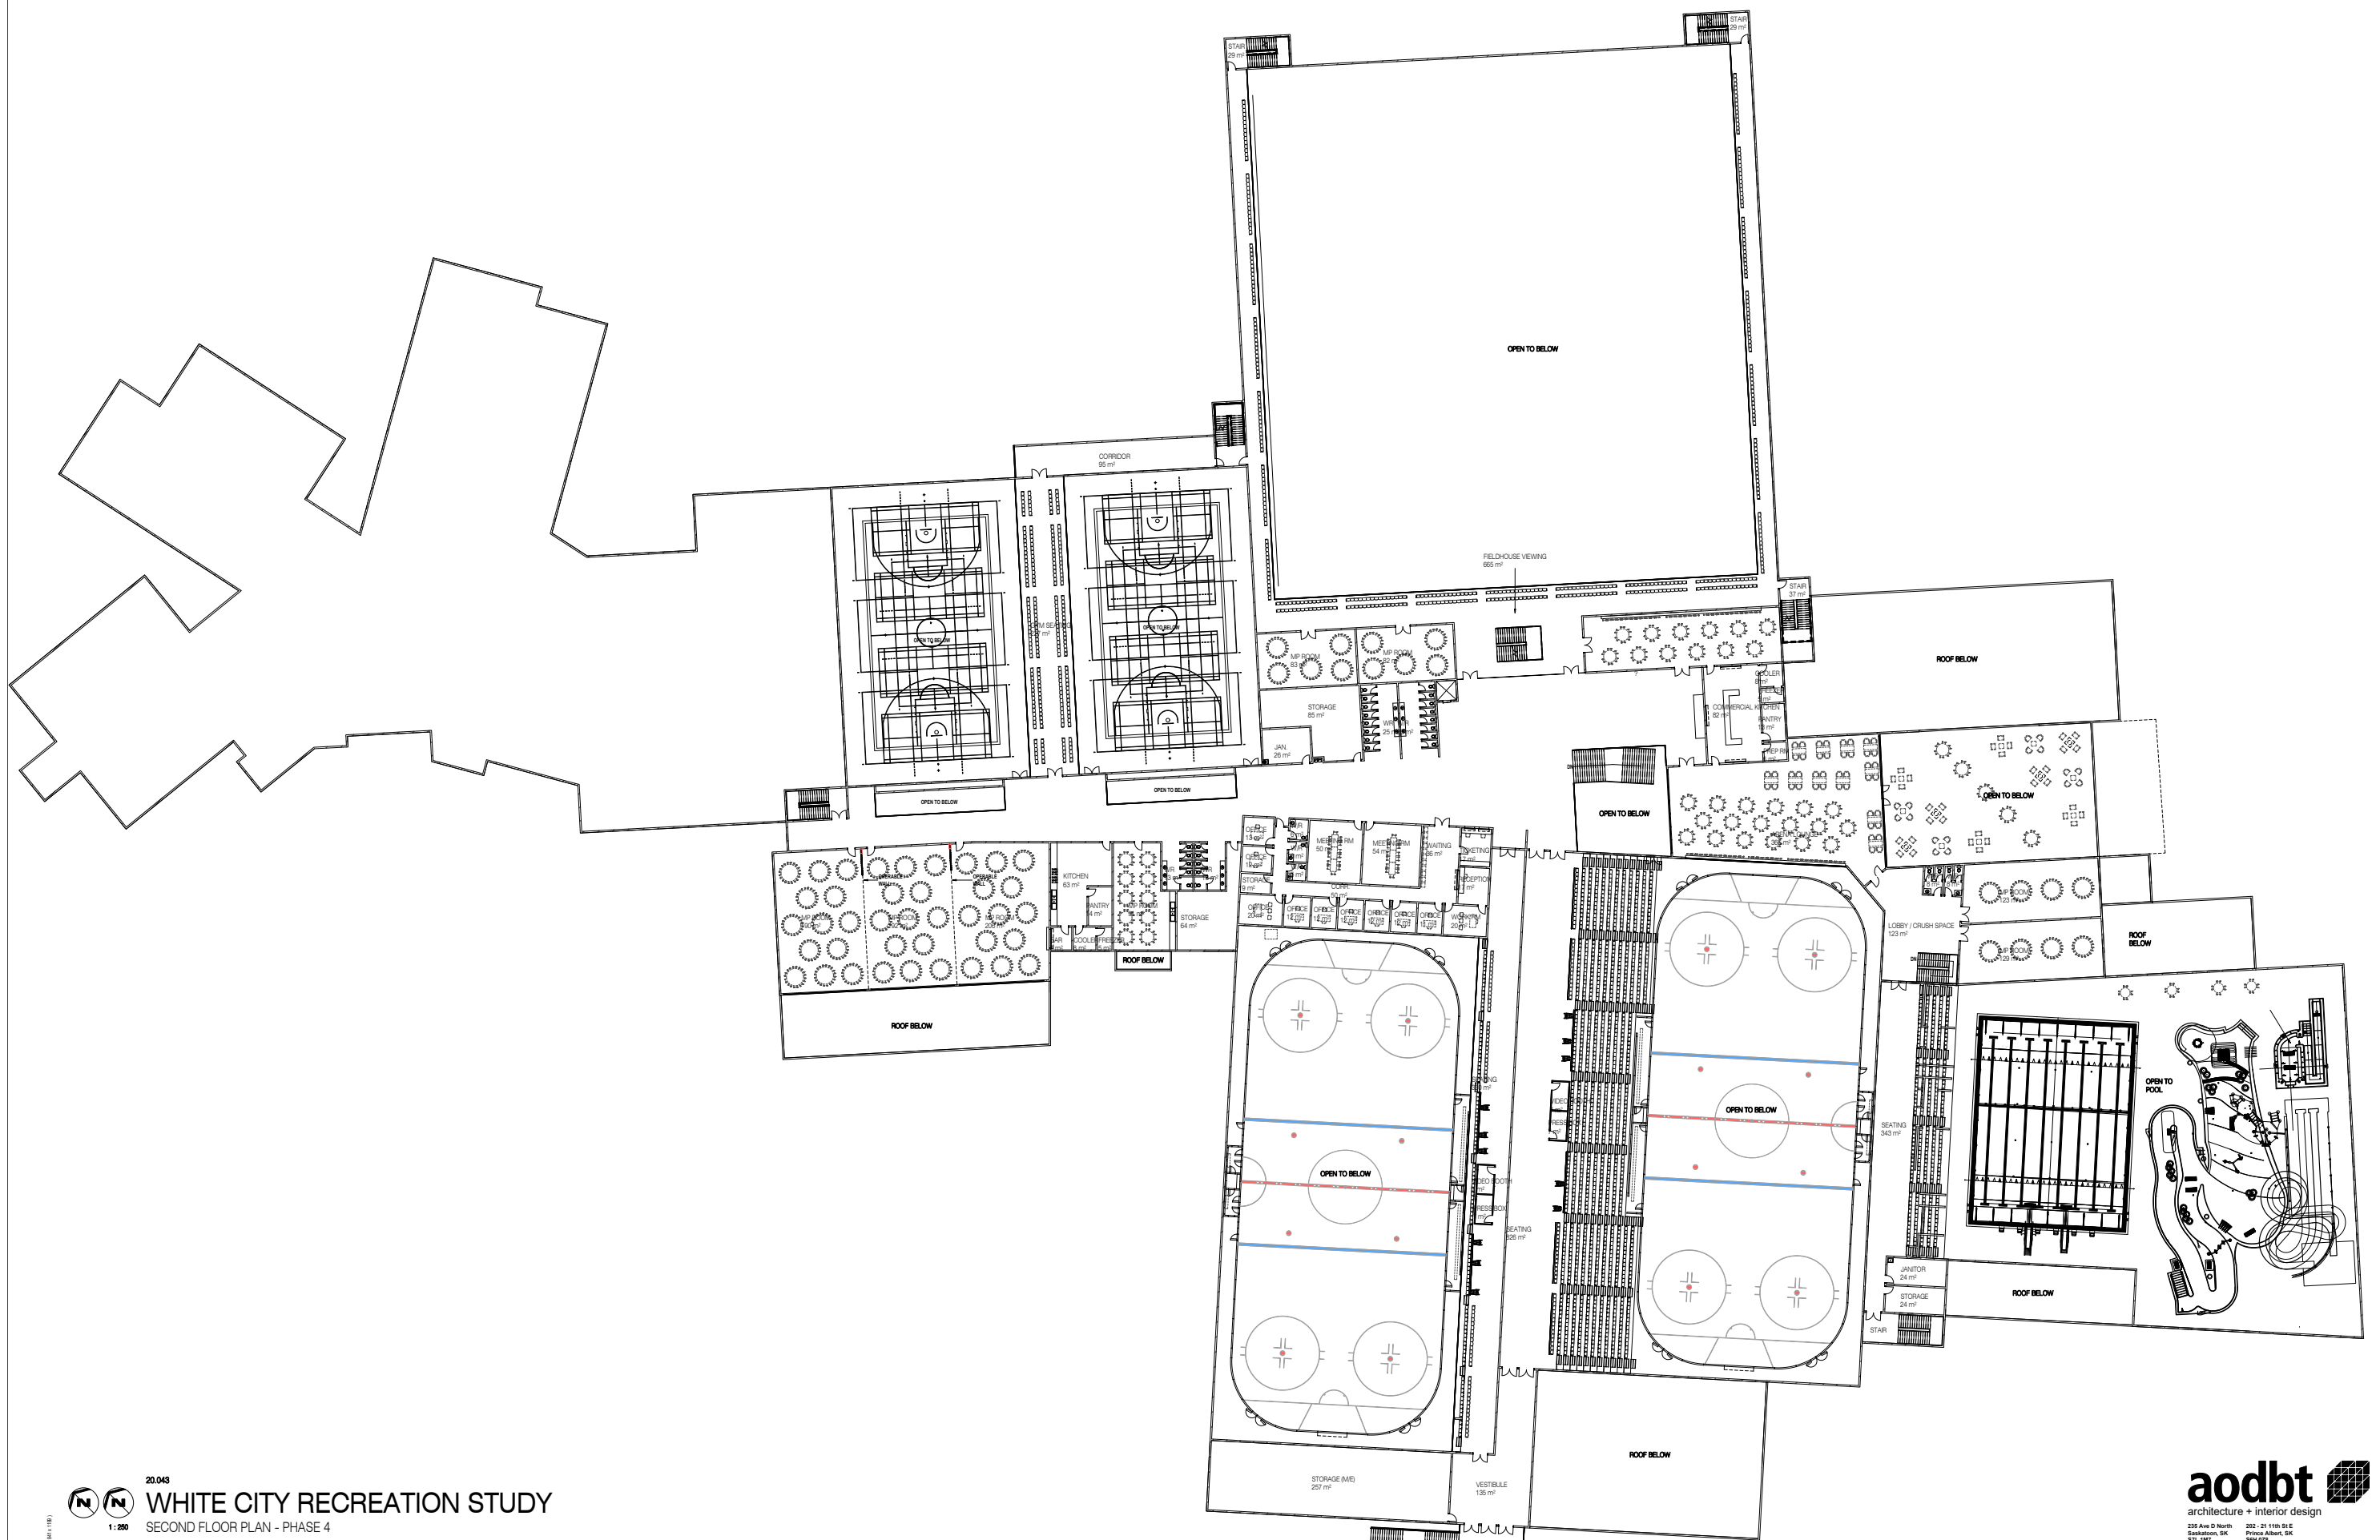

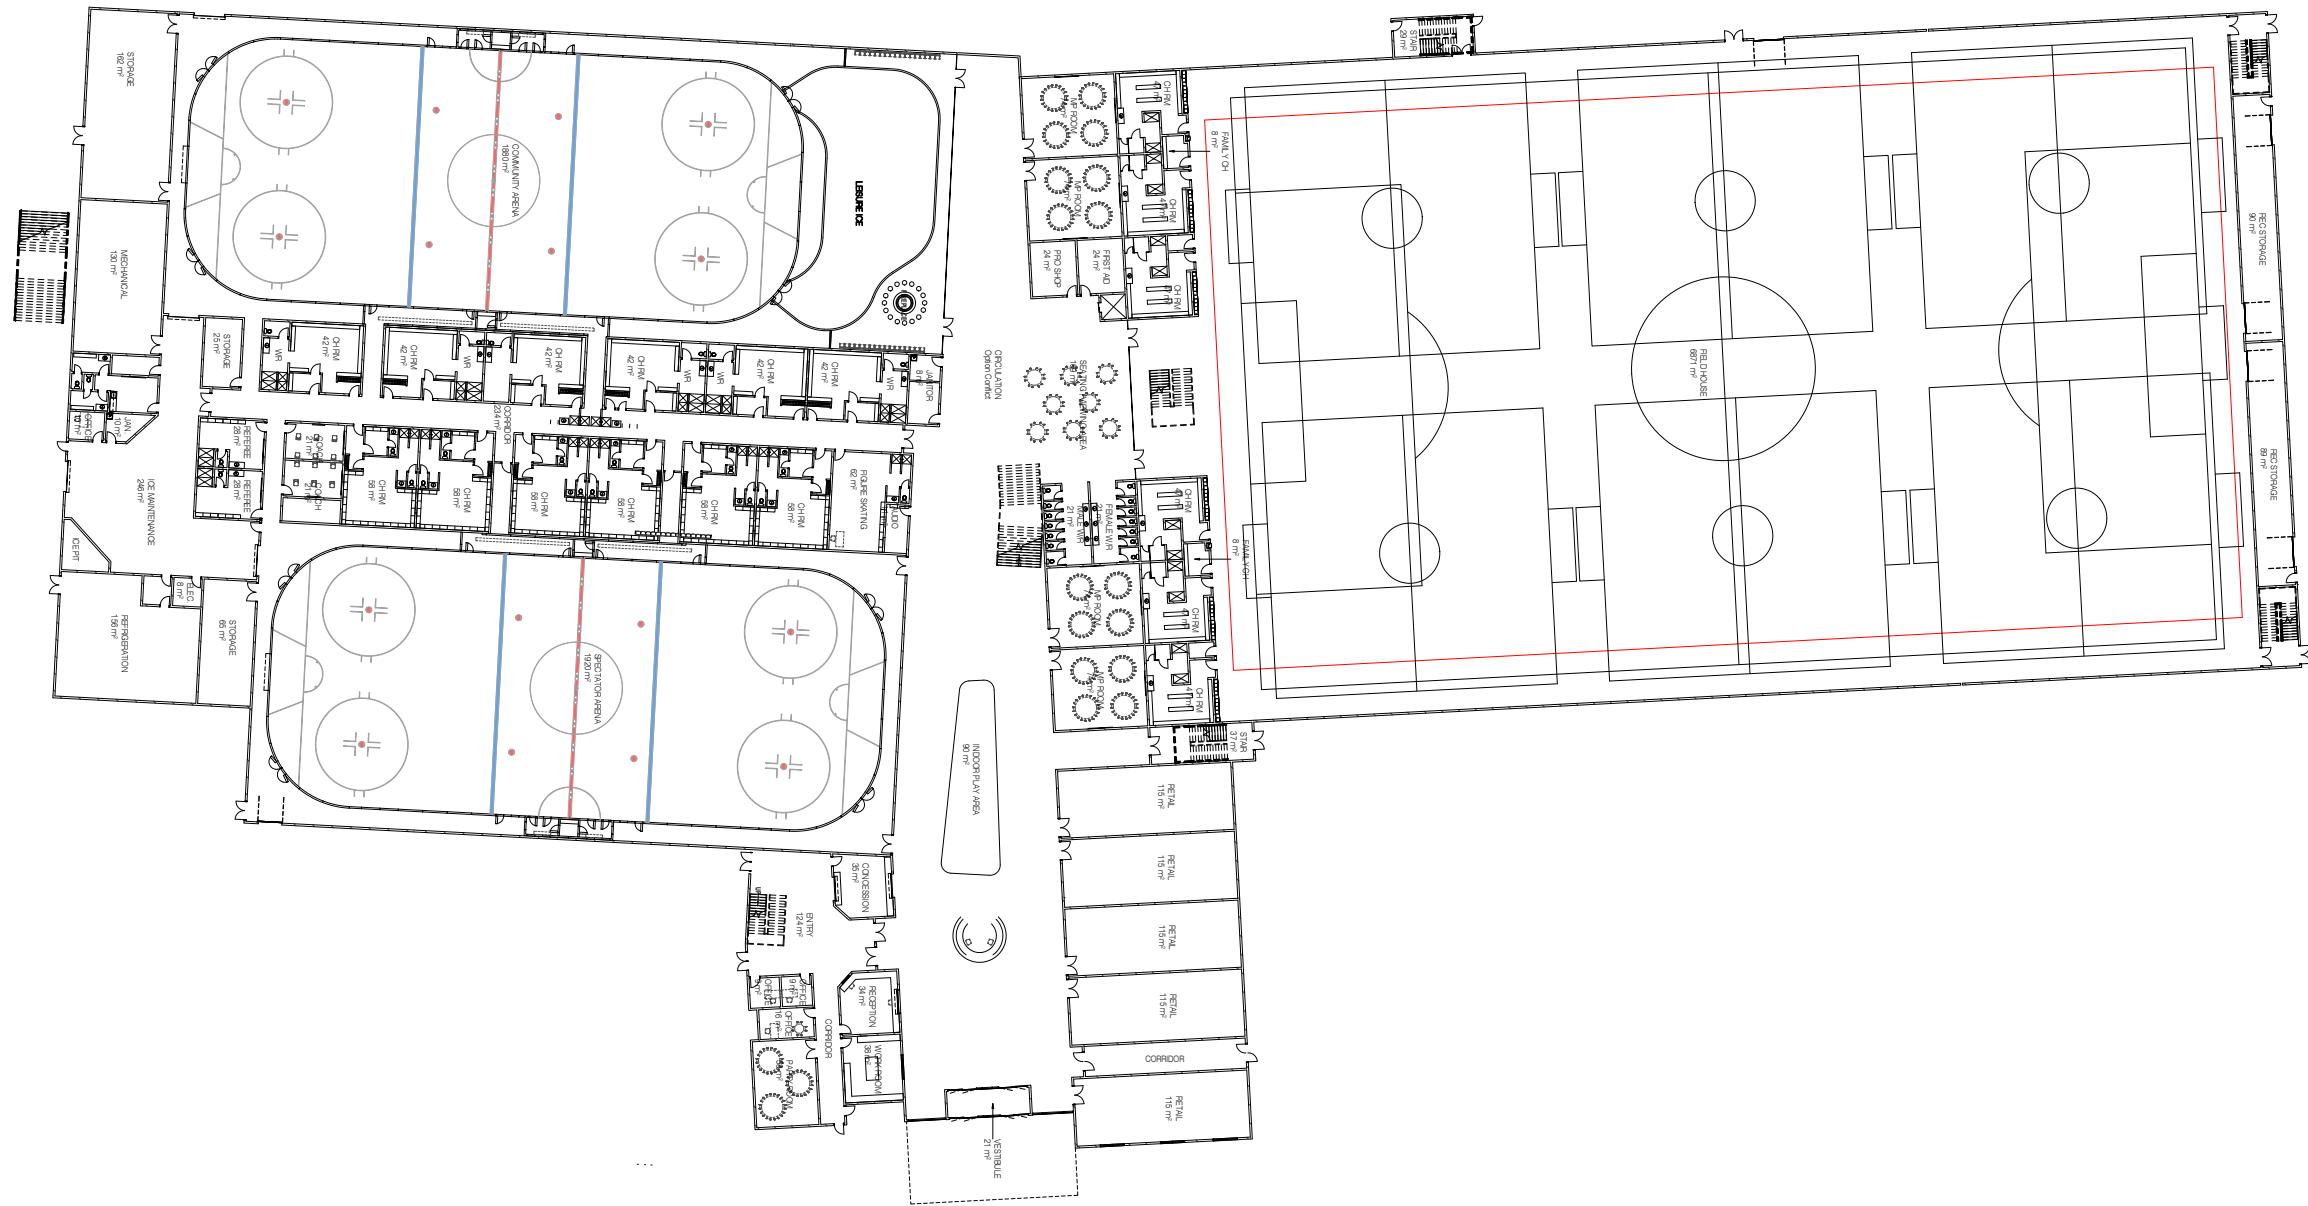

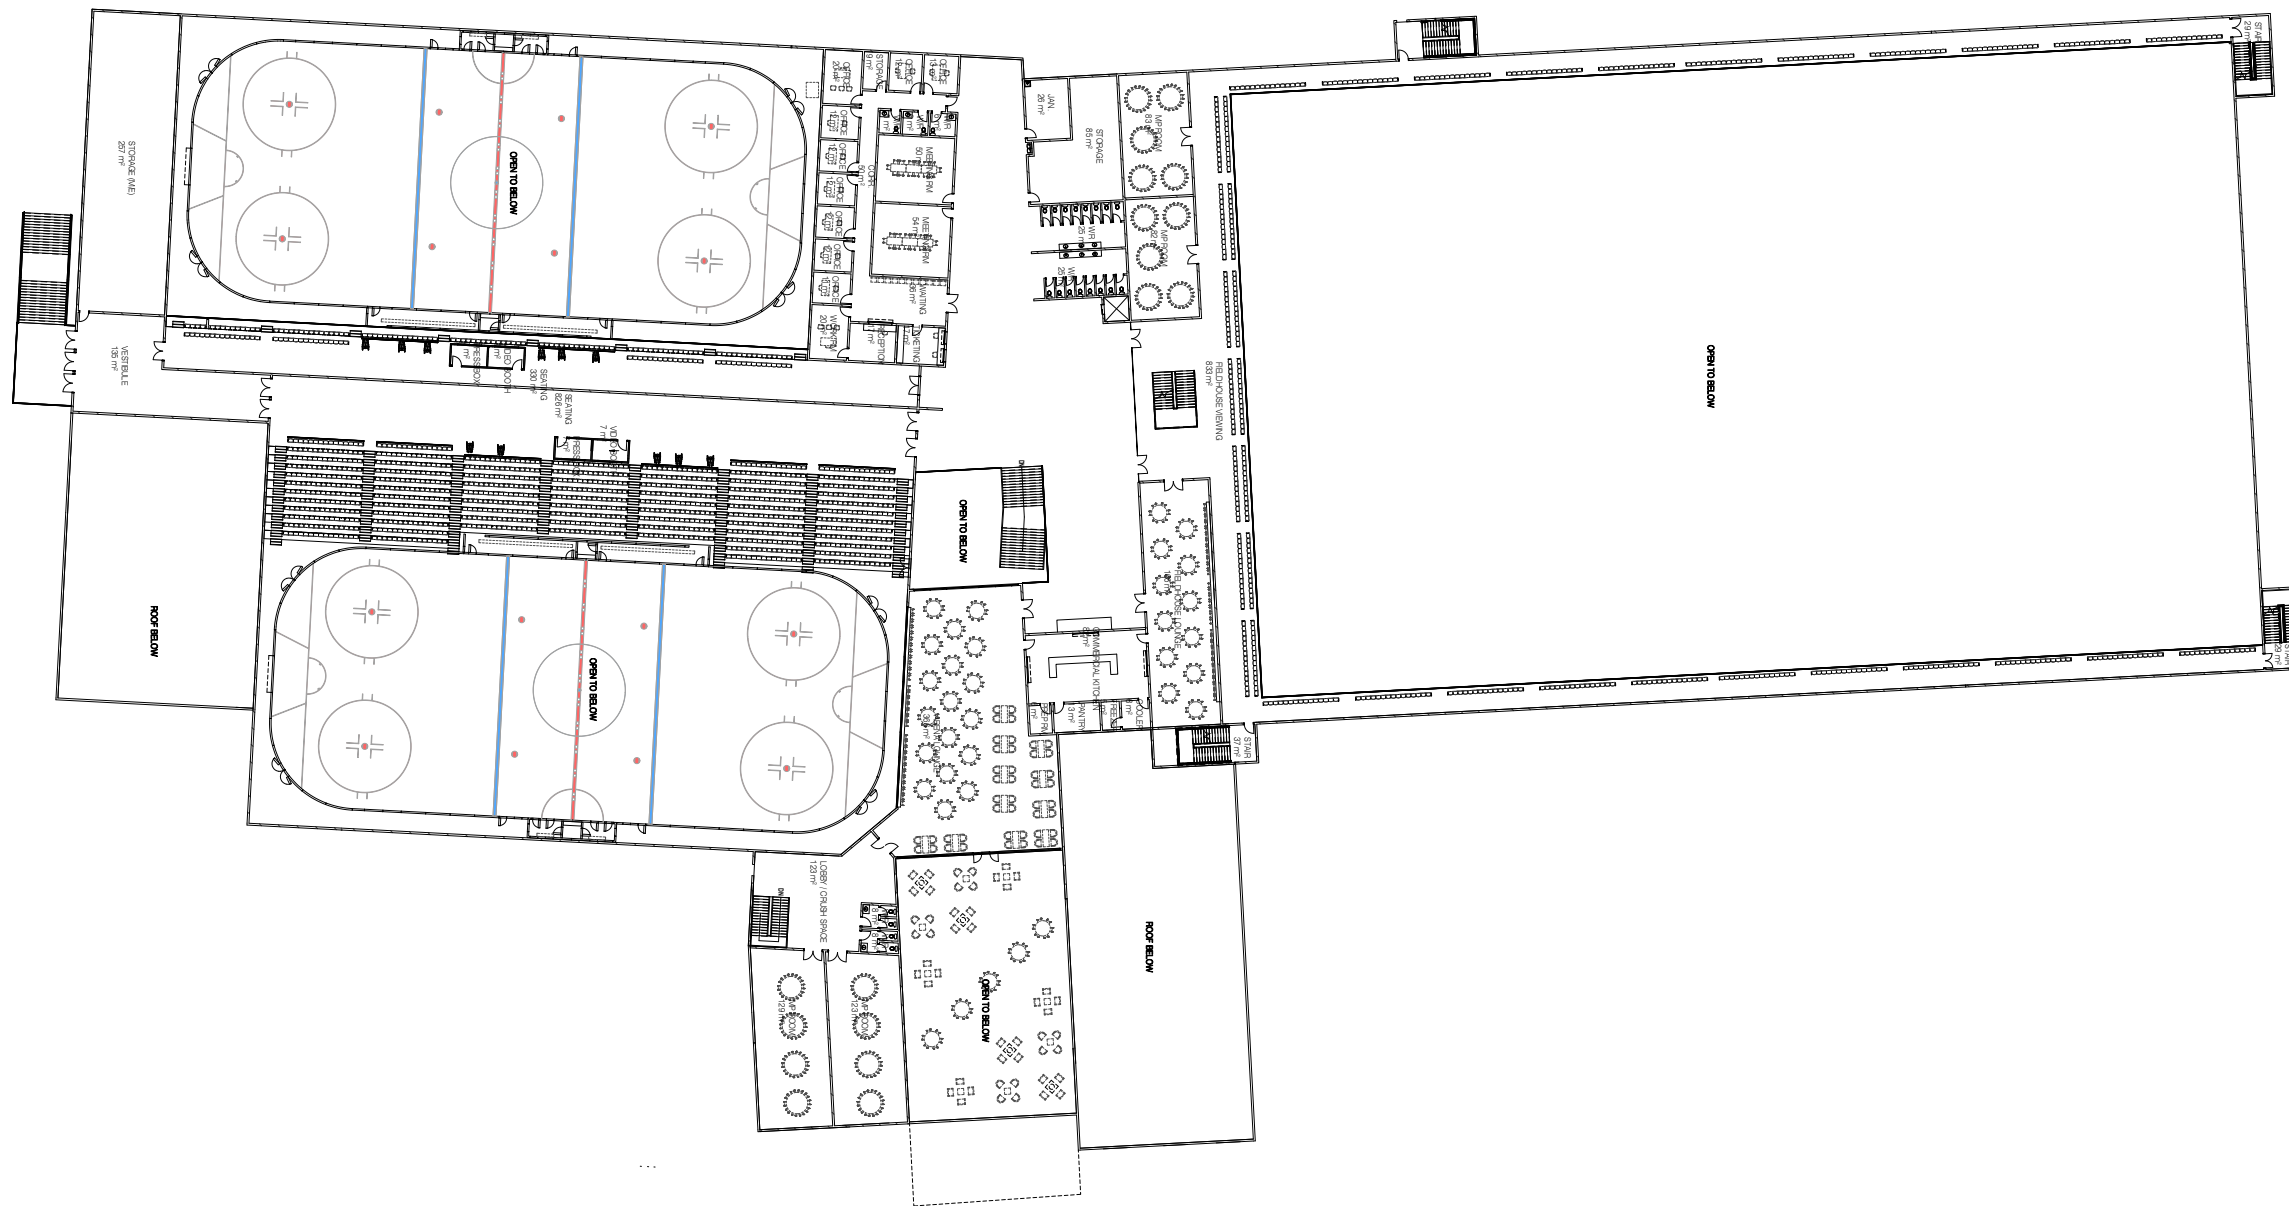

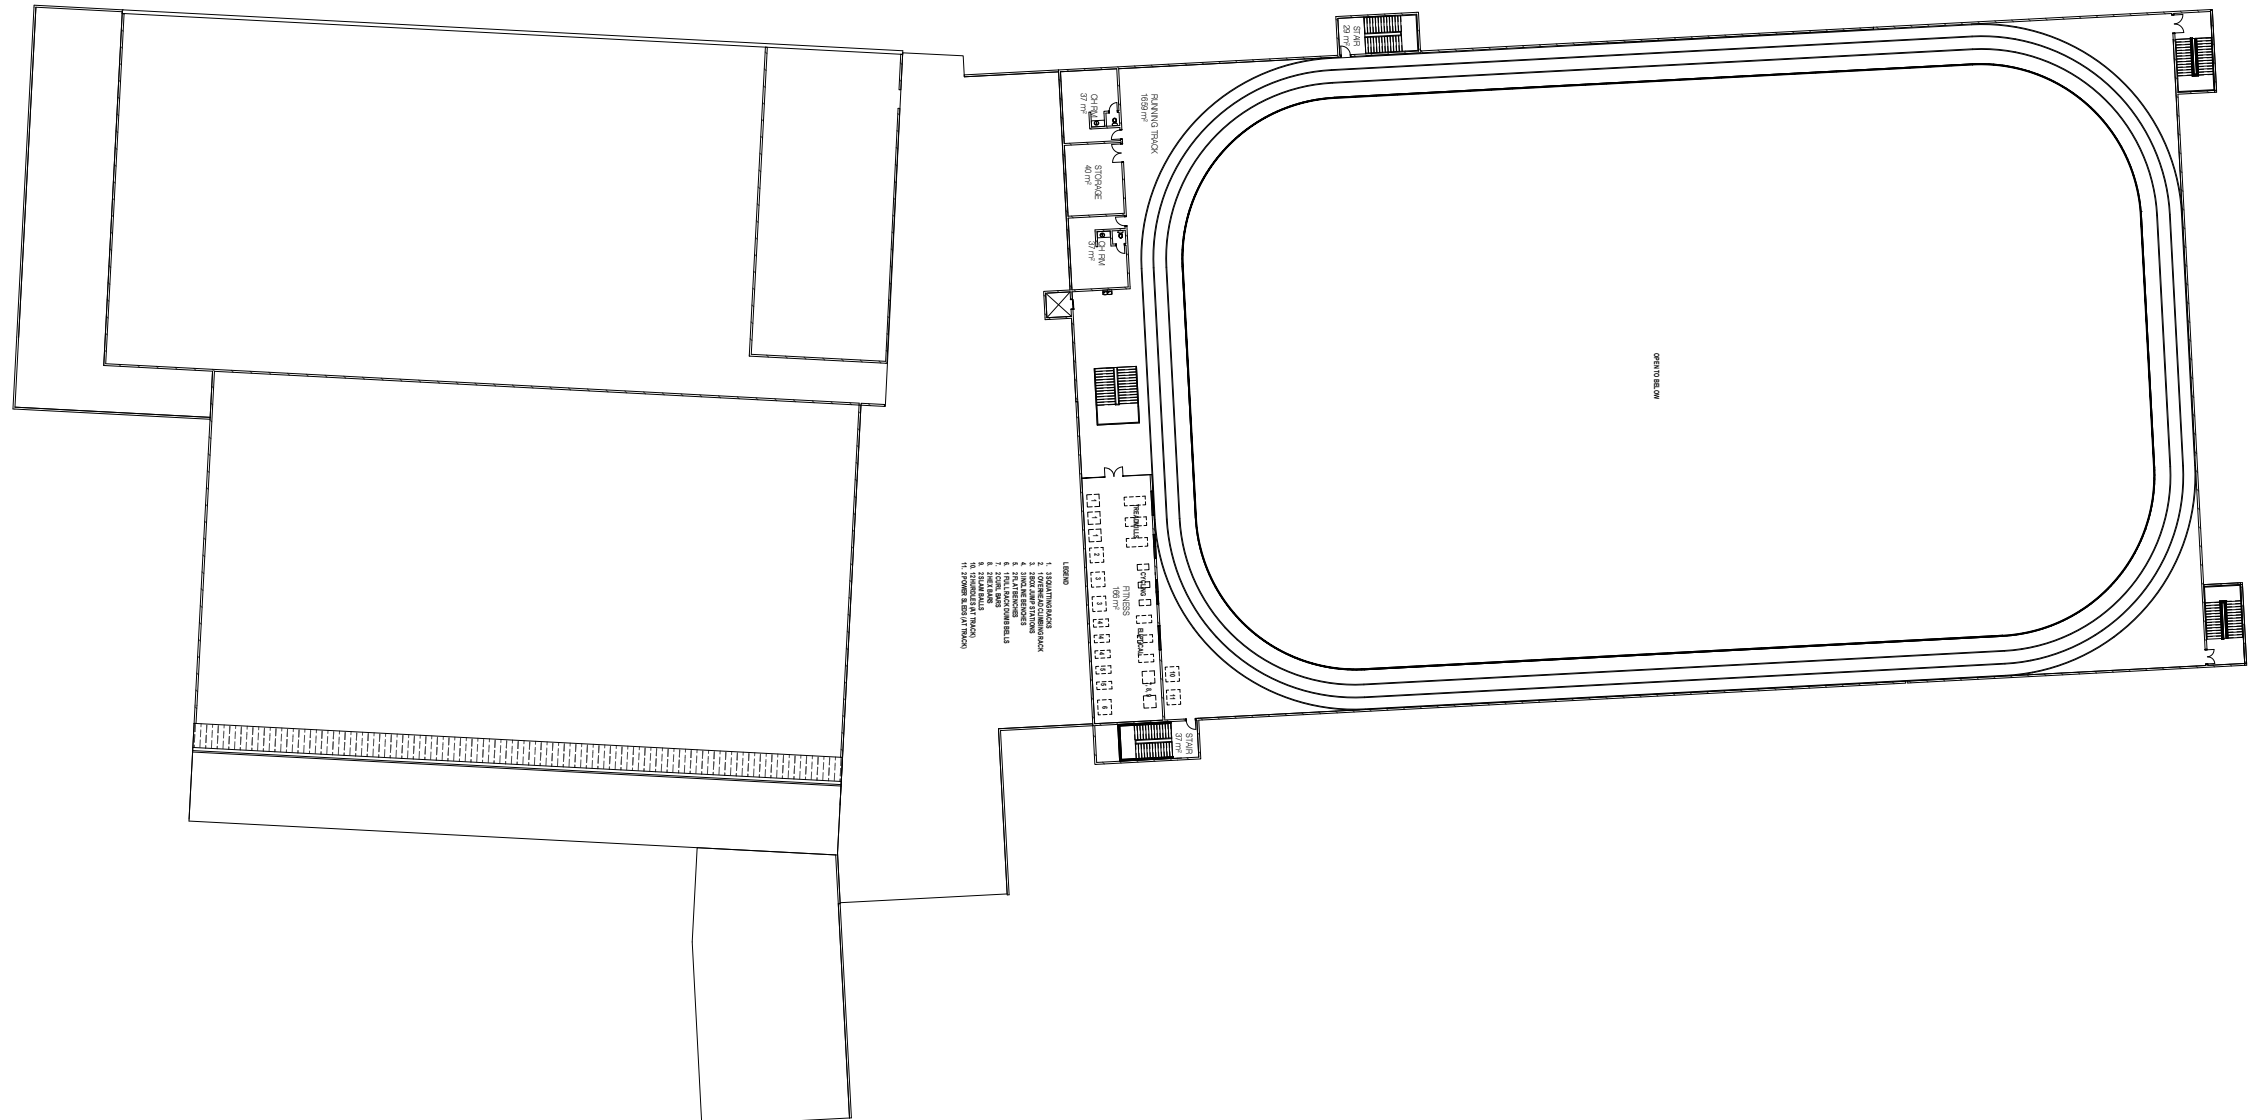

- LEGEND**
